

 


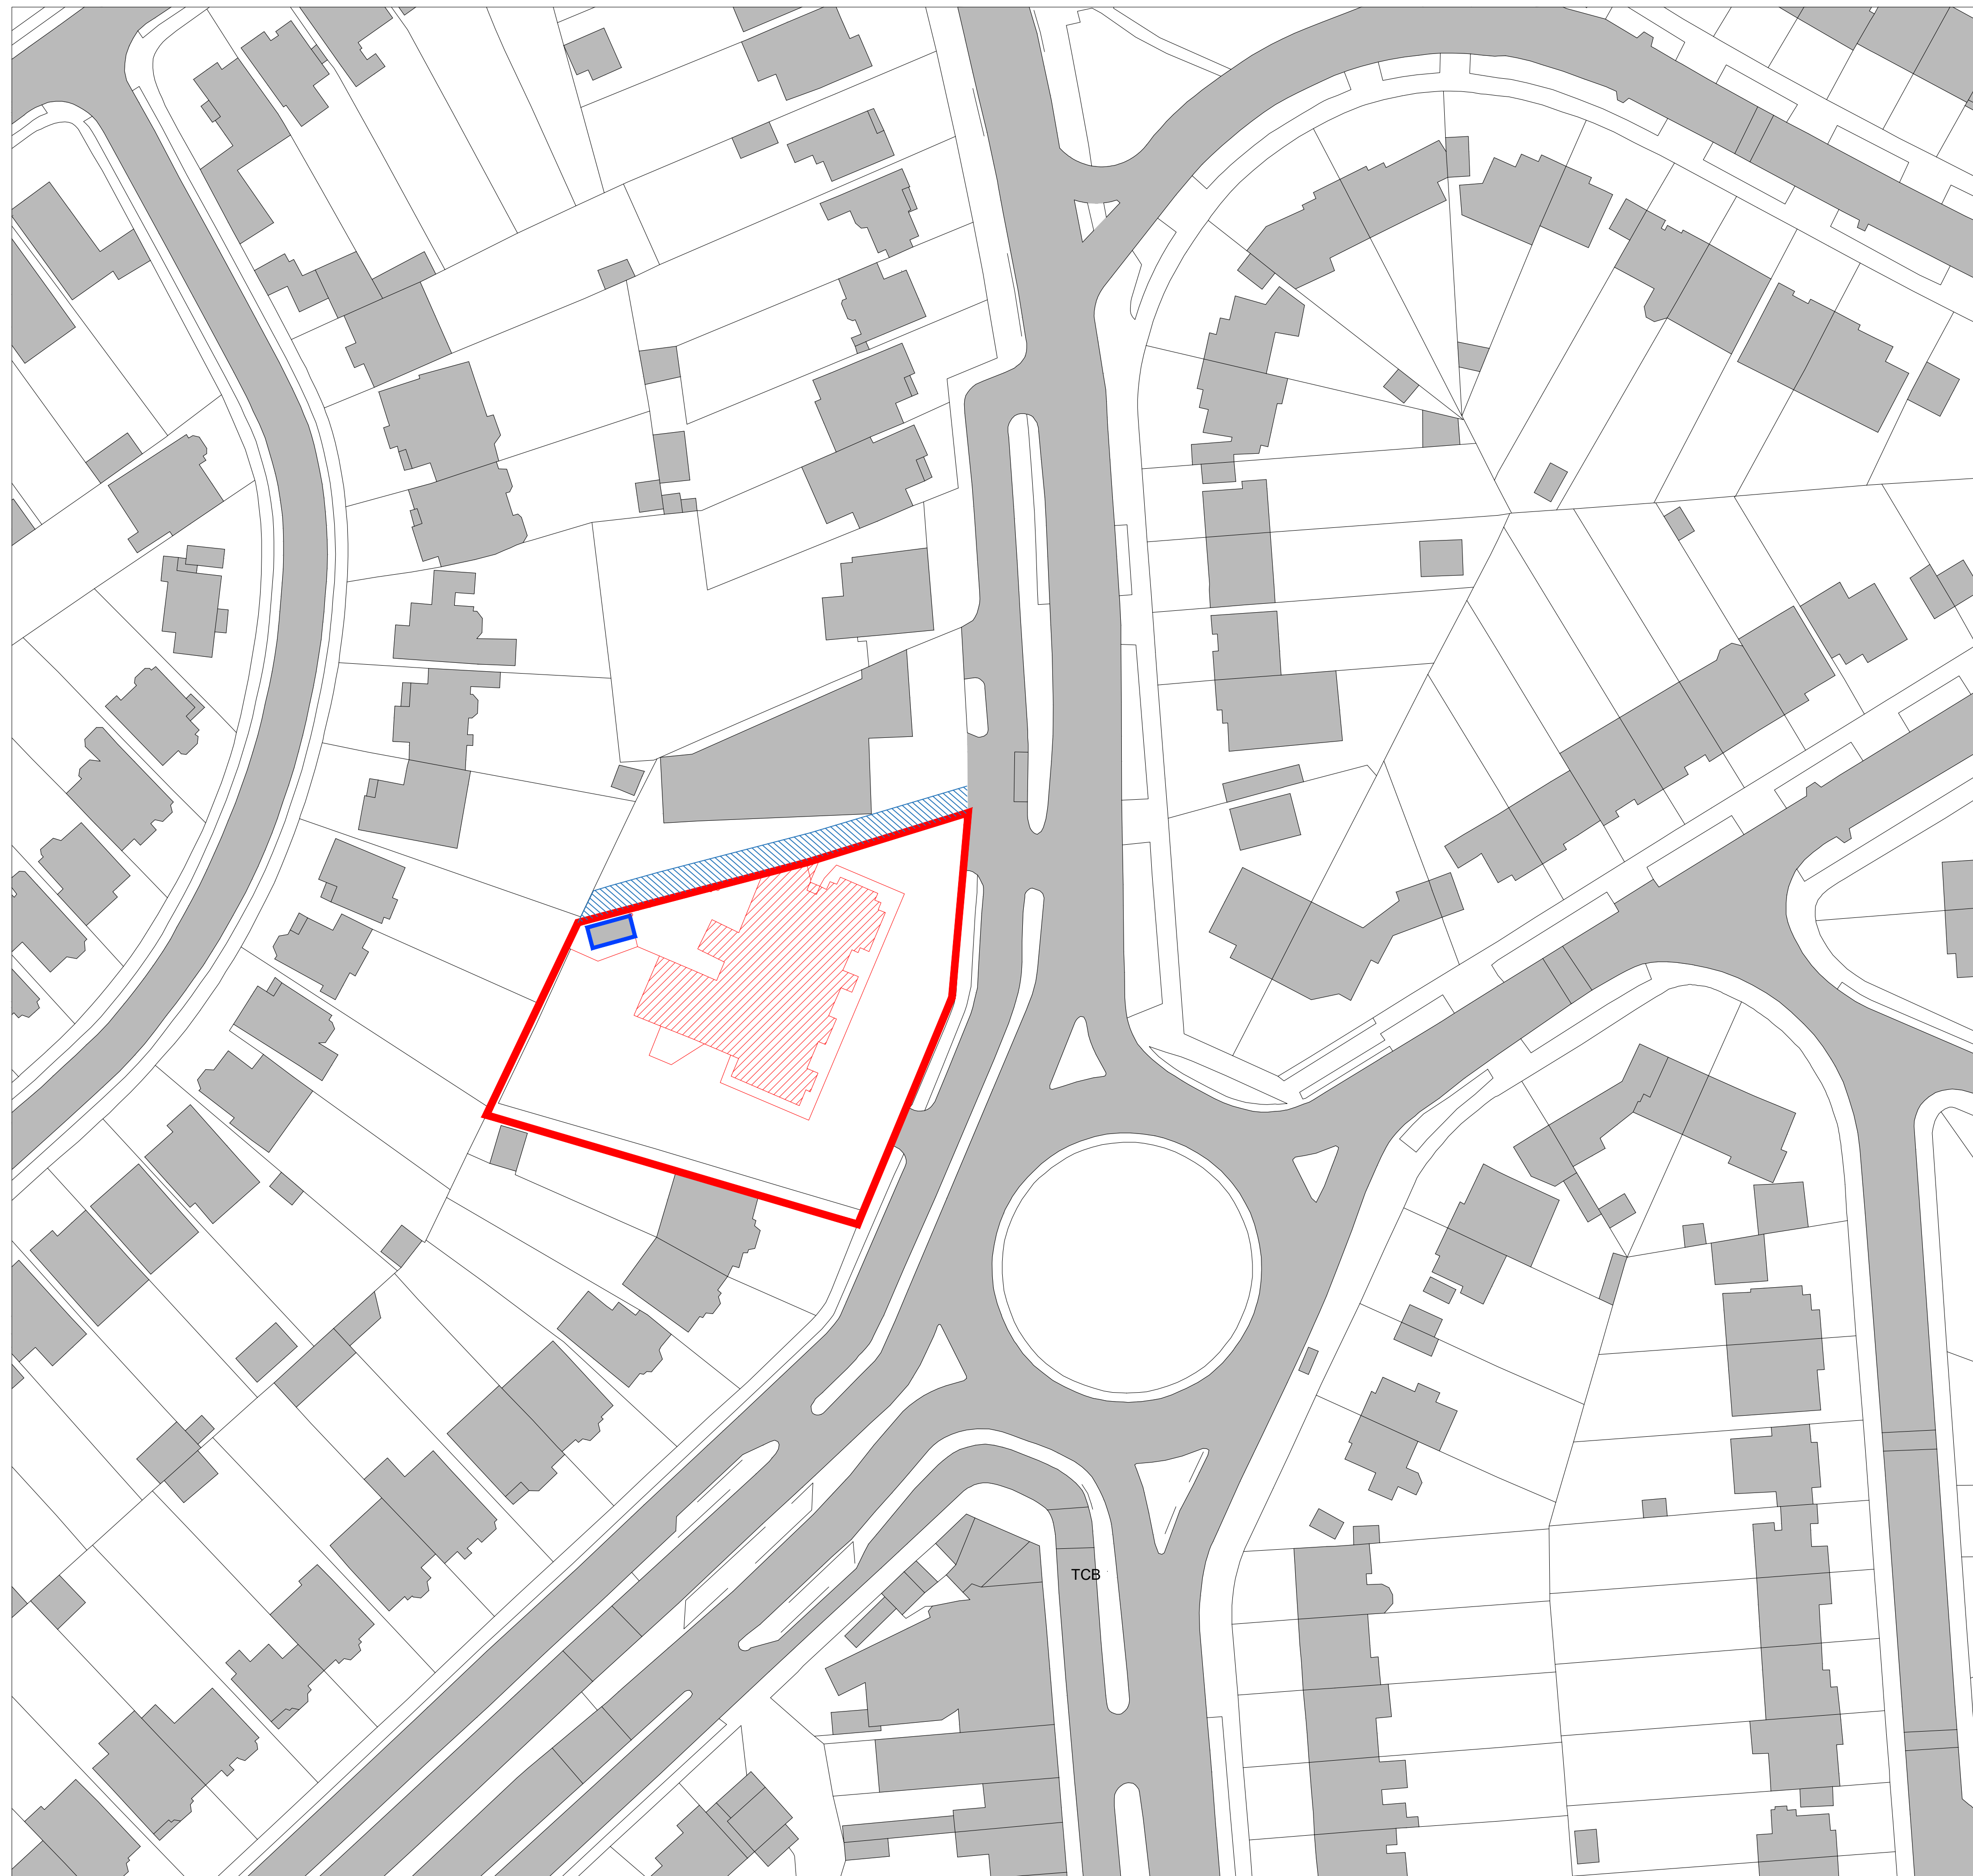



# BARR GAZETAS



-  To be demolished
-  Site area
-  UKPN Substation
-  Access boundary to substation from Formula One



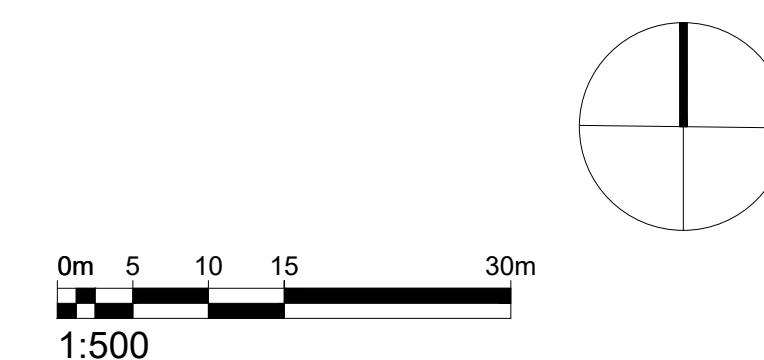P2	Issued for planning	SL	21.09.21
Rev.	Description	By	Date

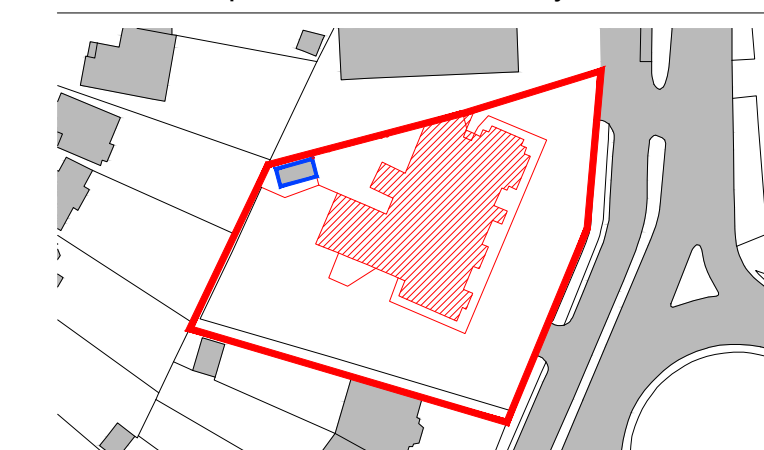

Client  
Fruition Properties

Project  
231 Watford Road

Title  
Existing & Demolition Site Plan

Status	Purpose of issue	RIBA stage
S2	For Planning	03

Project No.	Drawn	Checked	Scale	Rev.
2111	SS	GV	1:100 @ A1 1:200 @ A3	P2

Drawing No.  
**2111-BG-00-00-DR-A-15.101**

Do not scale from this drawing. The Contractor is to take and check all dimensions on site before work commences. Discrepancies must be reported to the Architect. Subcontractors must verify all dimensions on site before making a shop drawing or commencing manufacturing. This drawing is copyright. ©