



BARR GAZETAS

Note:


1. Boundary wall
2. Red brick
3. Cream painted render
4. White painted brick
5. Brown clay tiles
6. Slate tiles
7. Corrugated metal roofing

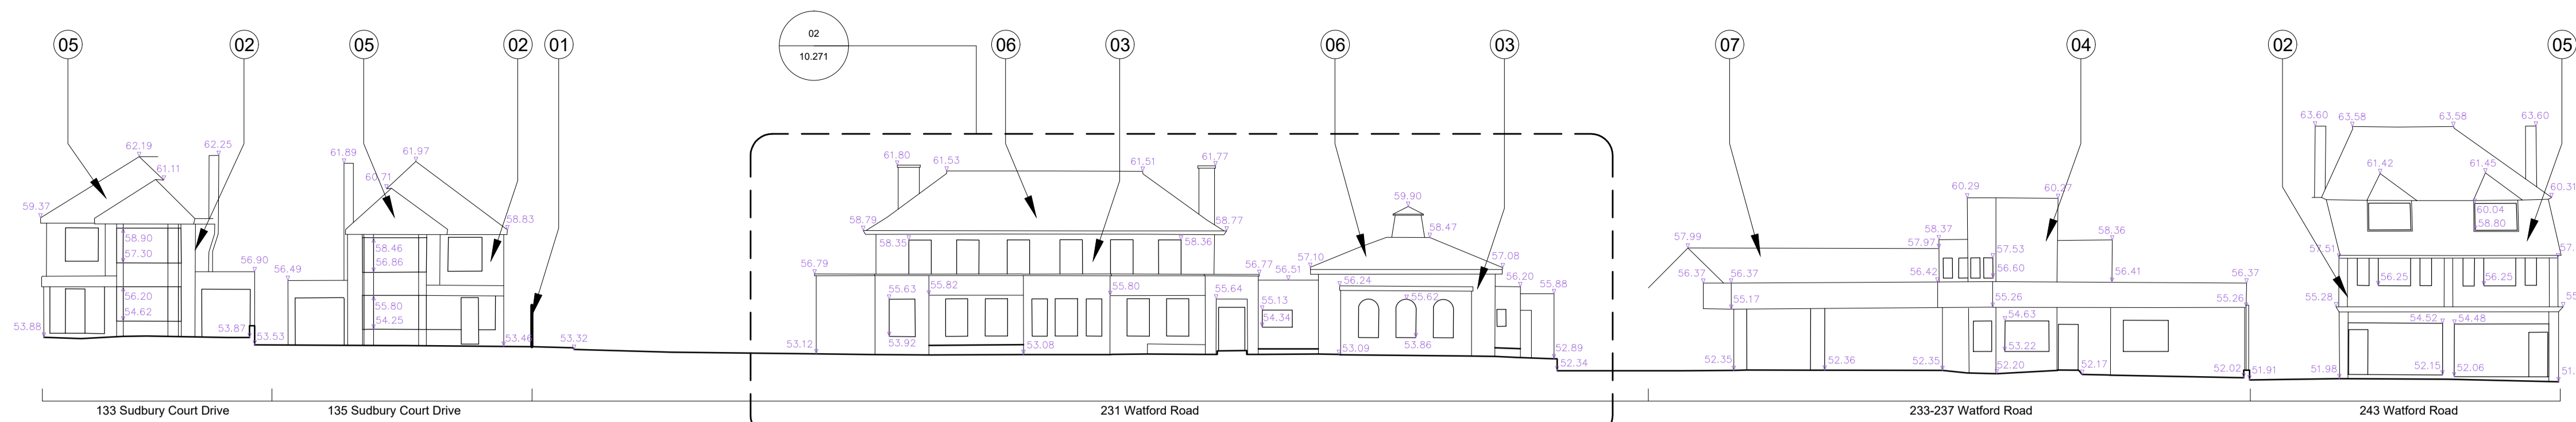


01 Street Elevation
10.271 1:200@A1, 1:400@A3

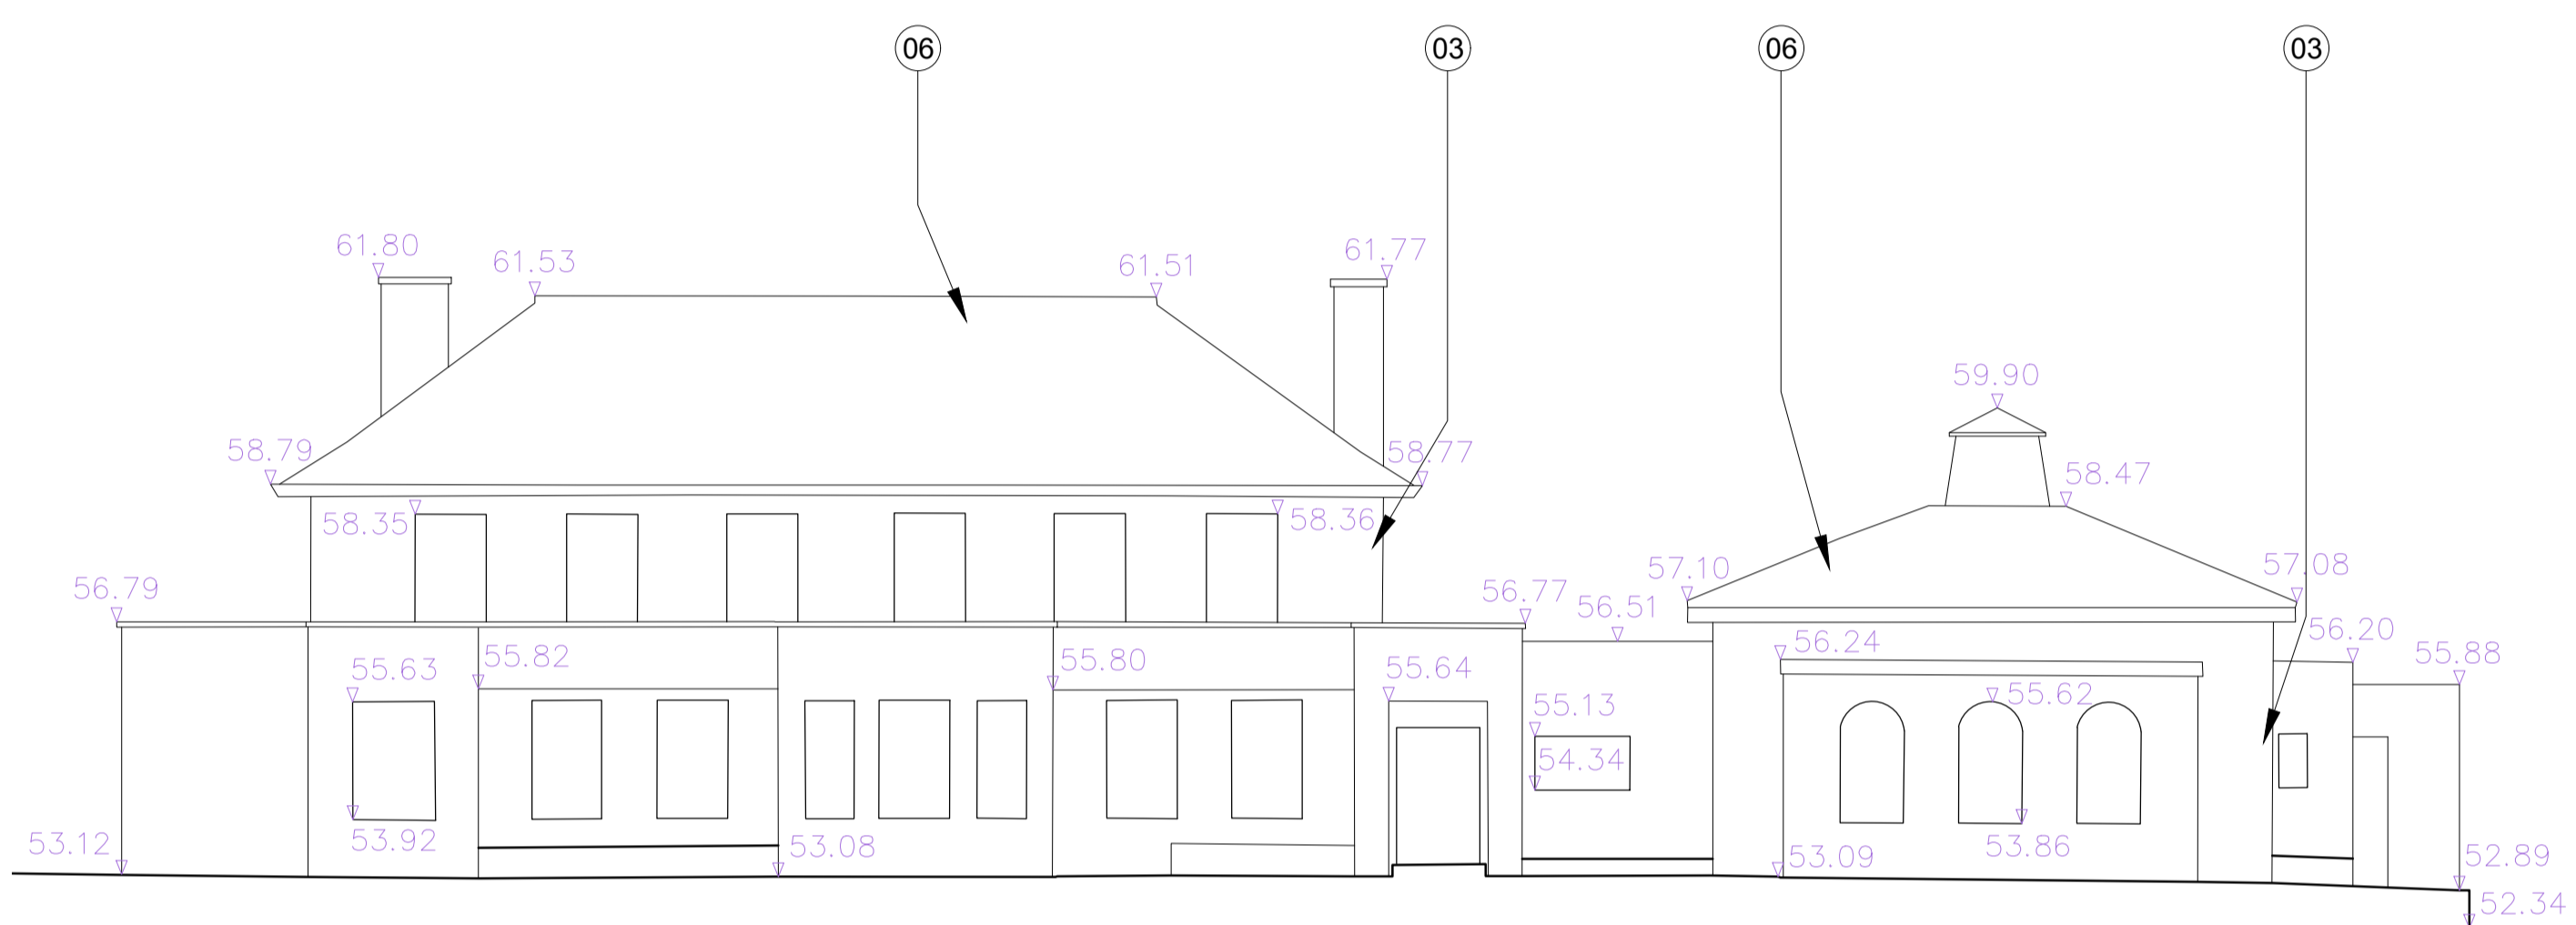


02 East Elevation
10.271 1:100@A1, 1:200@A3

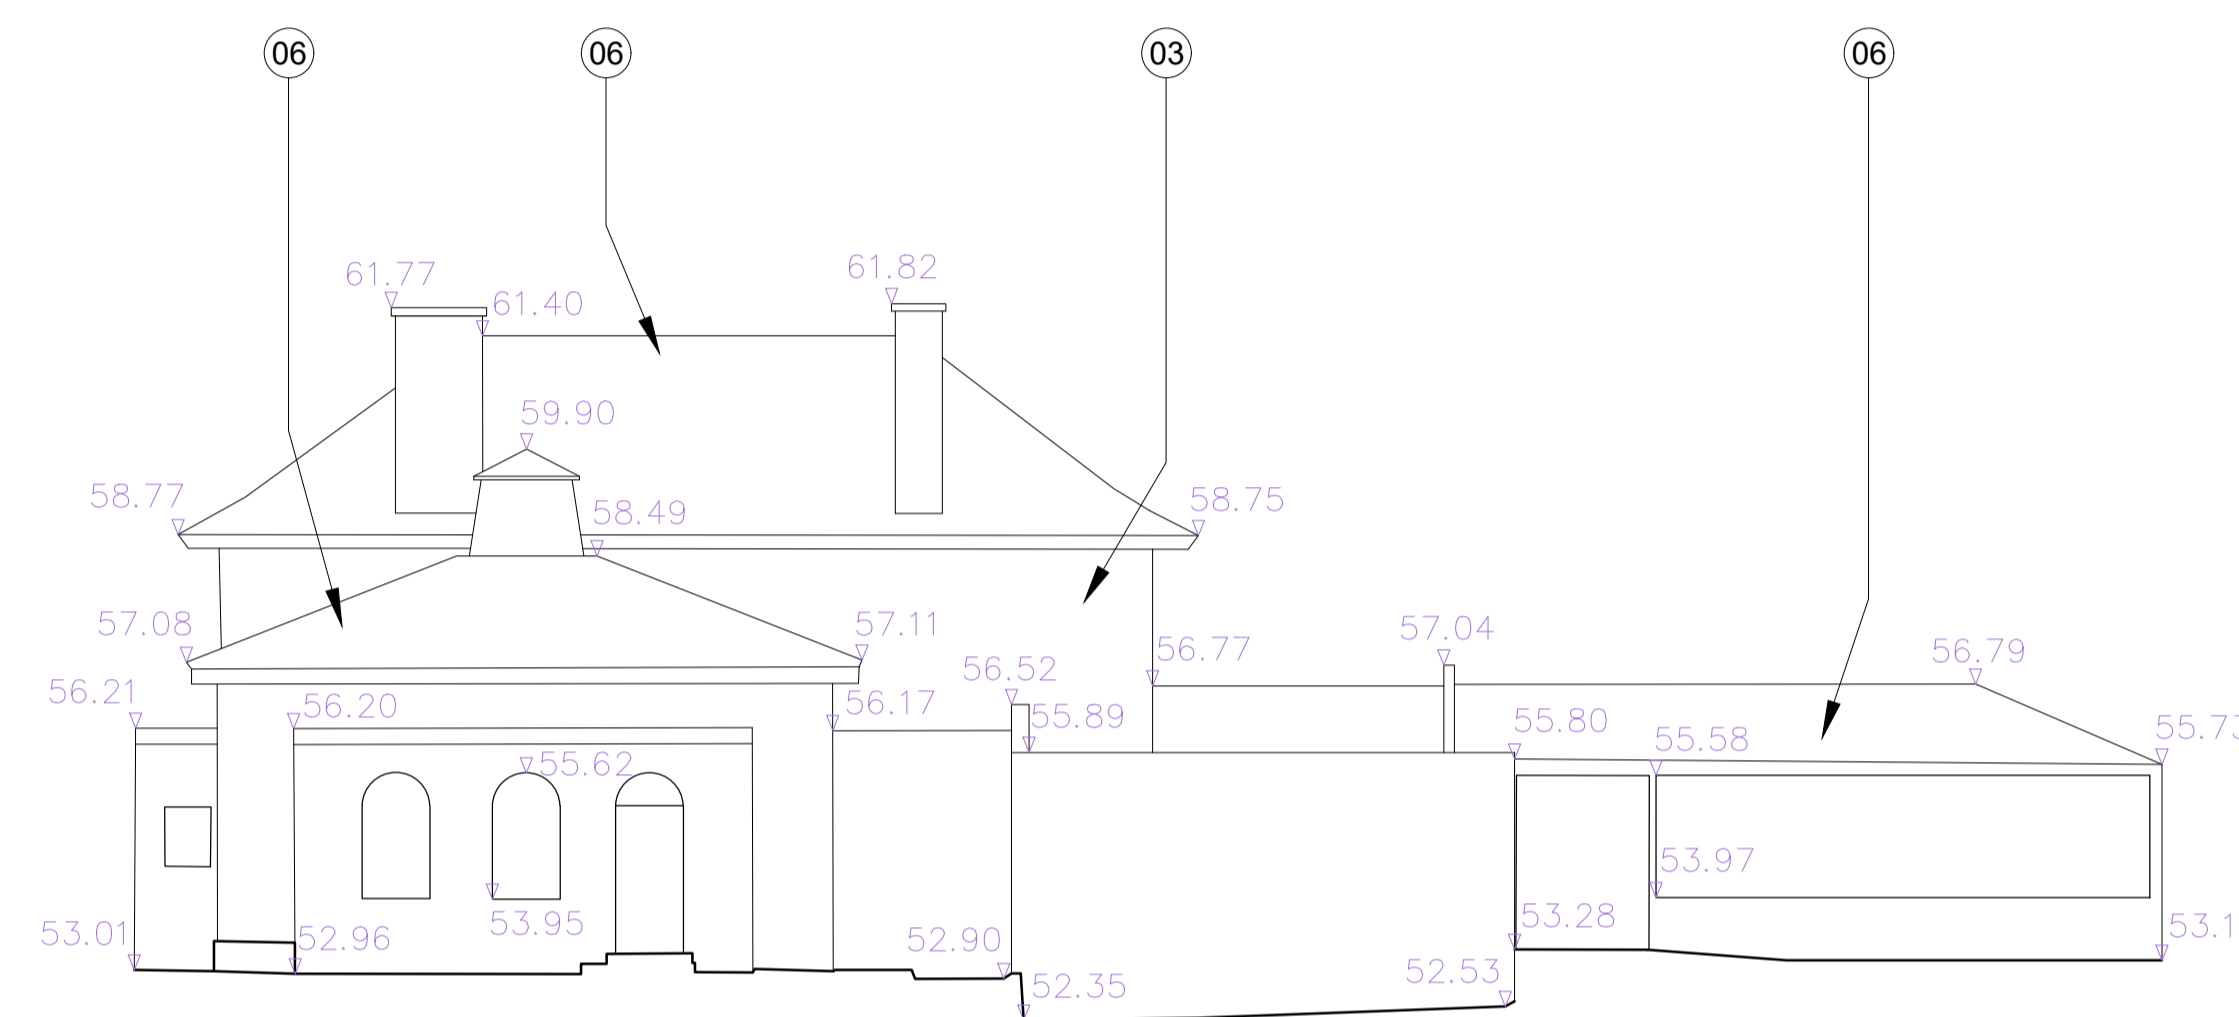

03 North Elevation
10.271 1:100@A1, 1:200@A3

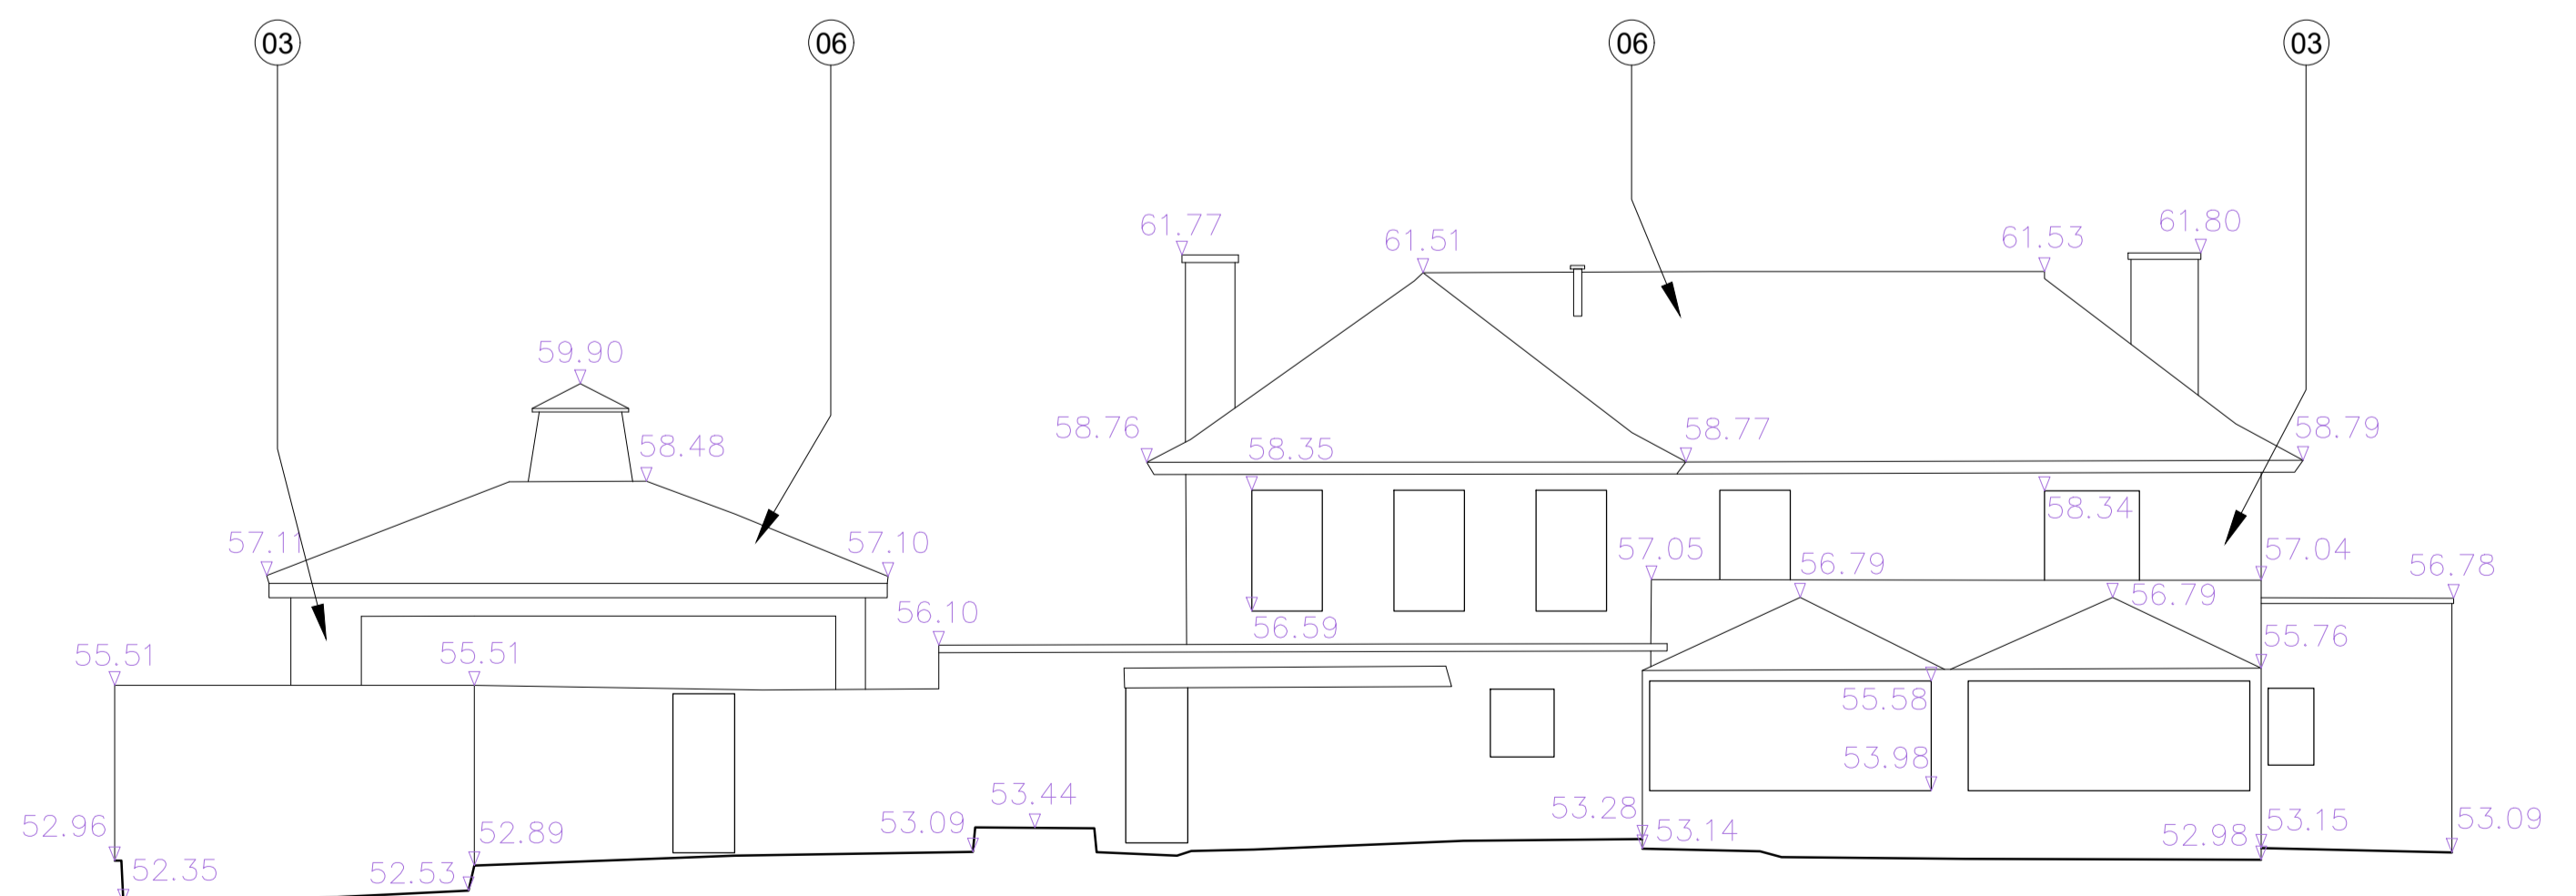


04 West Elevation
10.101 1:100@A1, 1:200@A3

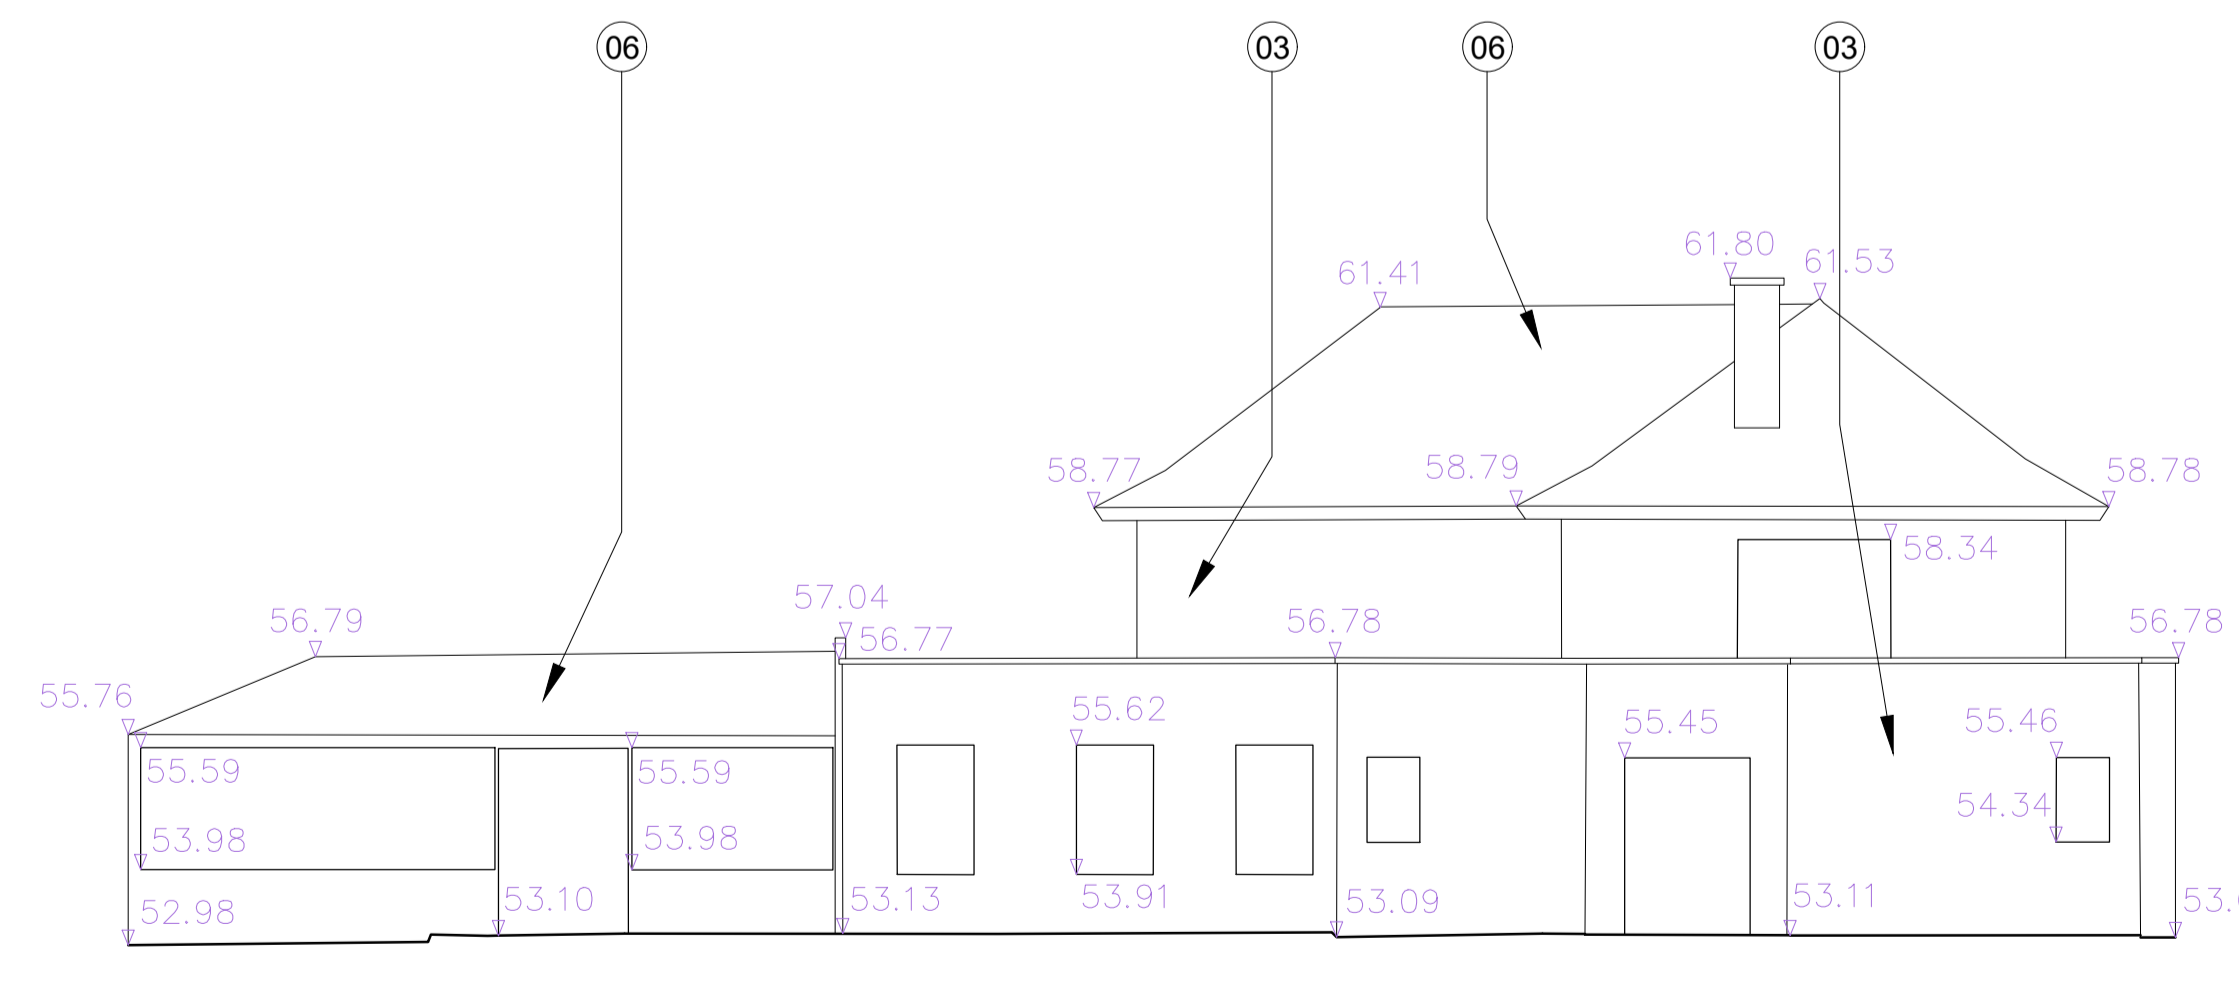

05 South Elevation
10.271 1:100@A1, 1:200@A3

P2	Issued for planning	SL	21.09.21
----	---------------------	----	----------

Rev.	Description.	By	Date
------	--------------	----	------

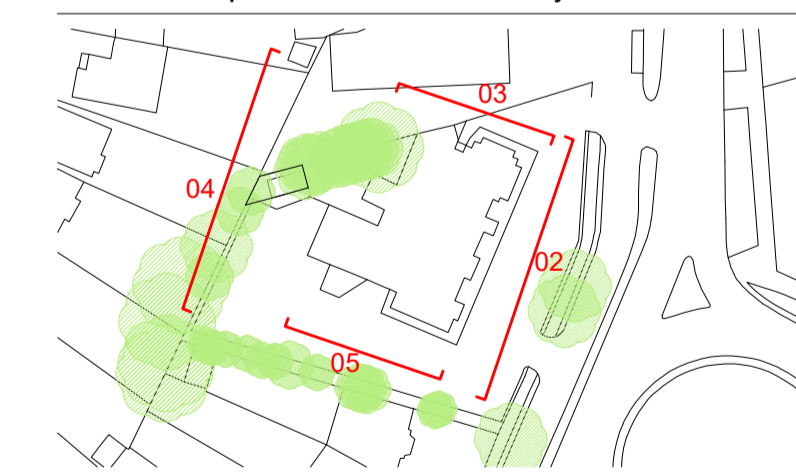

Client
Fruition Properties
Project
231 Watford Road

Title
Existing Elevations

Status	Purpose of issue	RIBA stage
S2	For Planning	03

Project No.	Drawn	Checked	Scale	Rev.
2111	SS	GV	1:100 @ A1 1:200 @ A3	P2

Drawing No.
2111-BG-00-ZZ-DR-A-10.271

Do not scale from this drawing. The Contractor is to take and check all dimensions on site before work commences. Discrepancies must be reported to the Architect. Subcontractors must verify all dimensions on site before making a shop drawing or commencing manufacturing. This drawing is copyright. ©

© Copyright Barr Gazetas Ltd.
A 10 Heddon Street, London, W1B 4BG
T 0207 638 5941
W www.barrgazetas.com