 



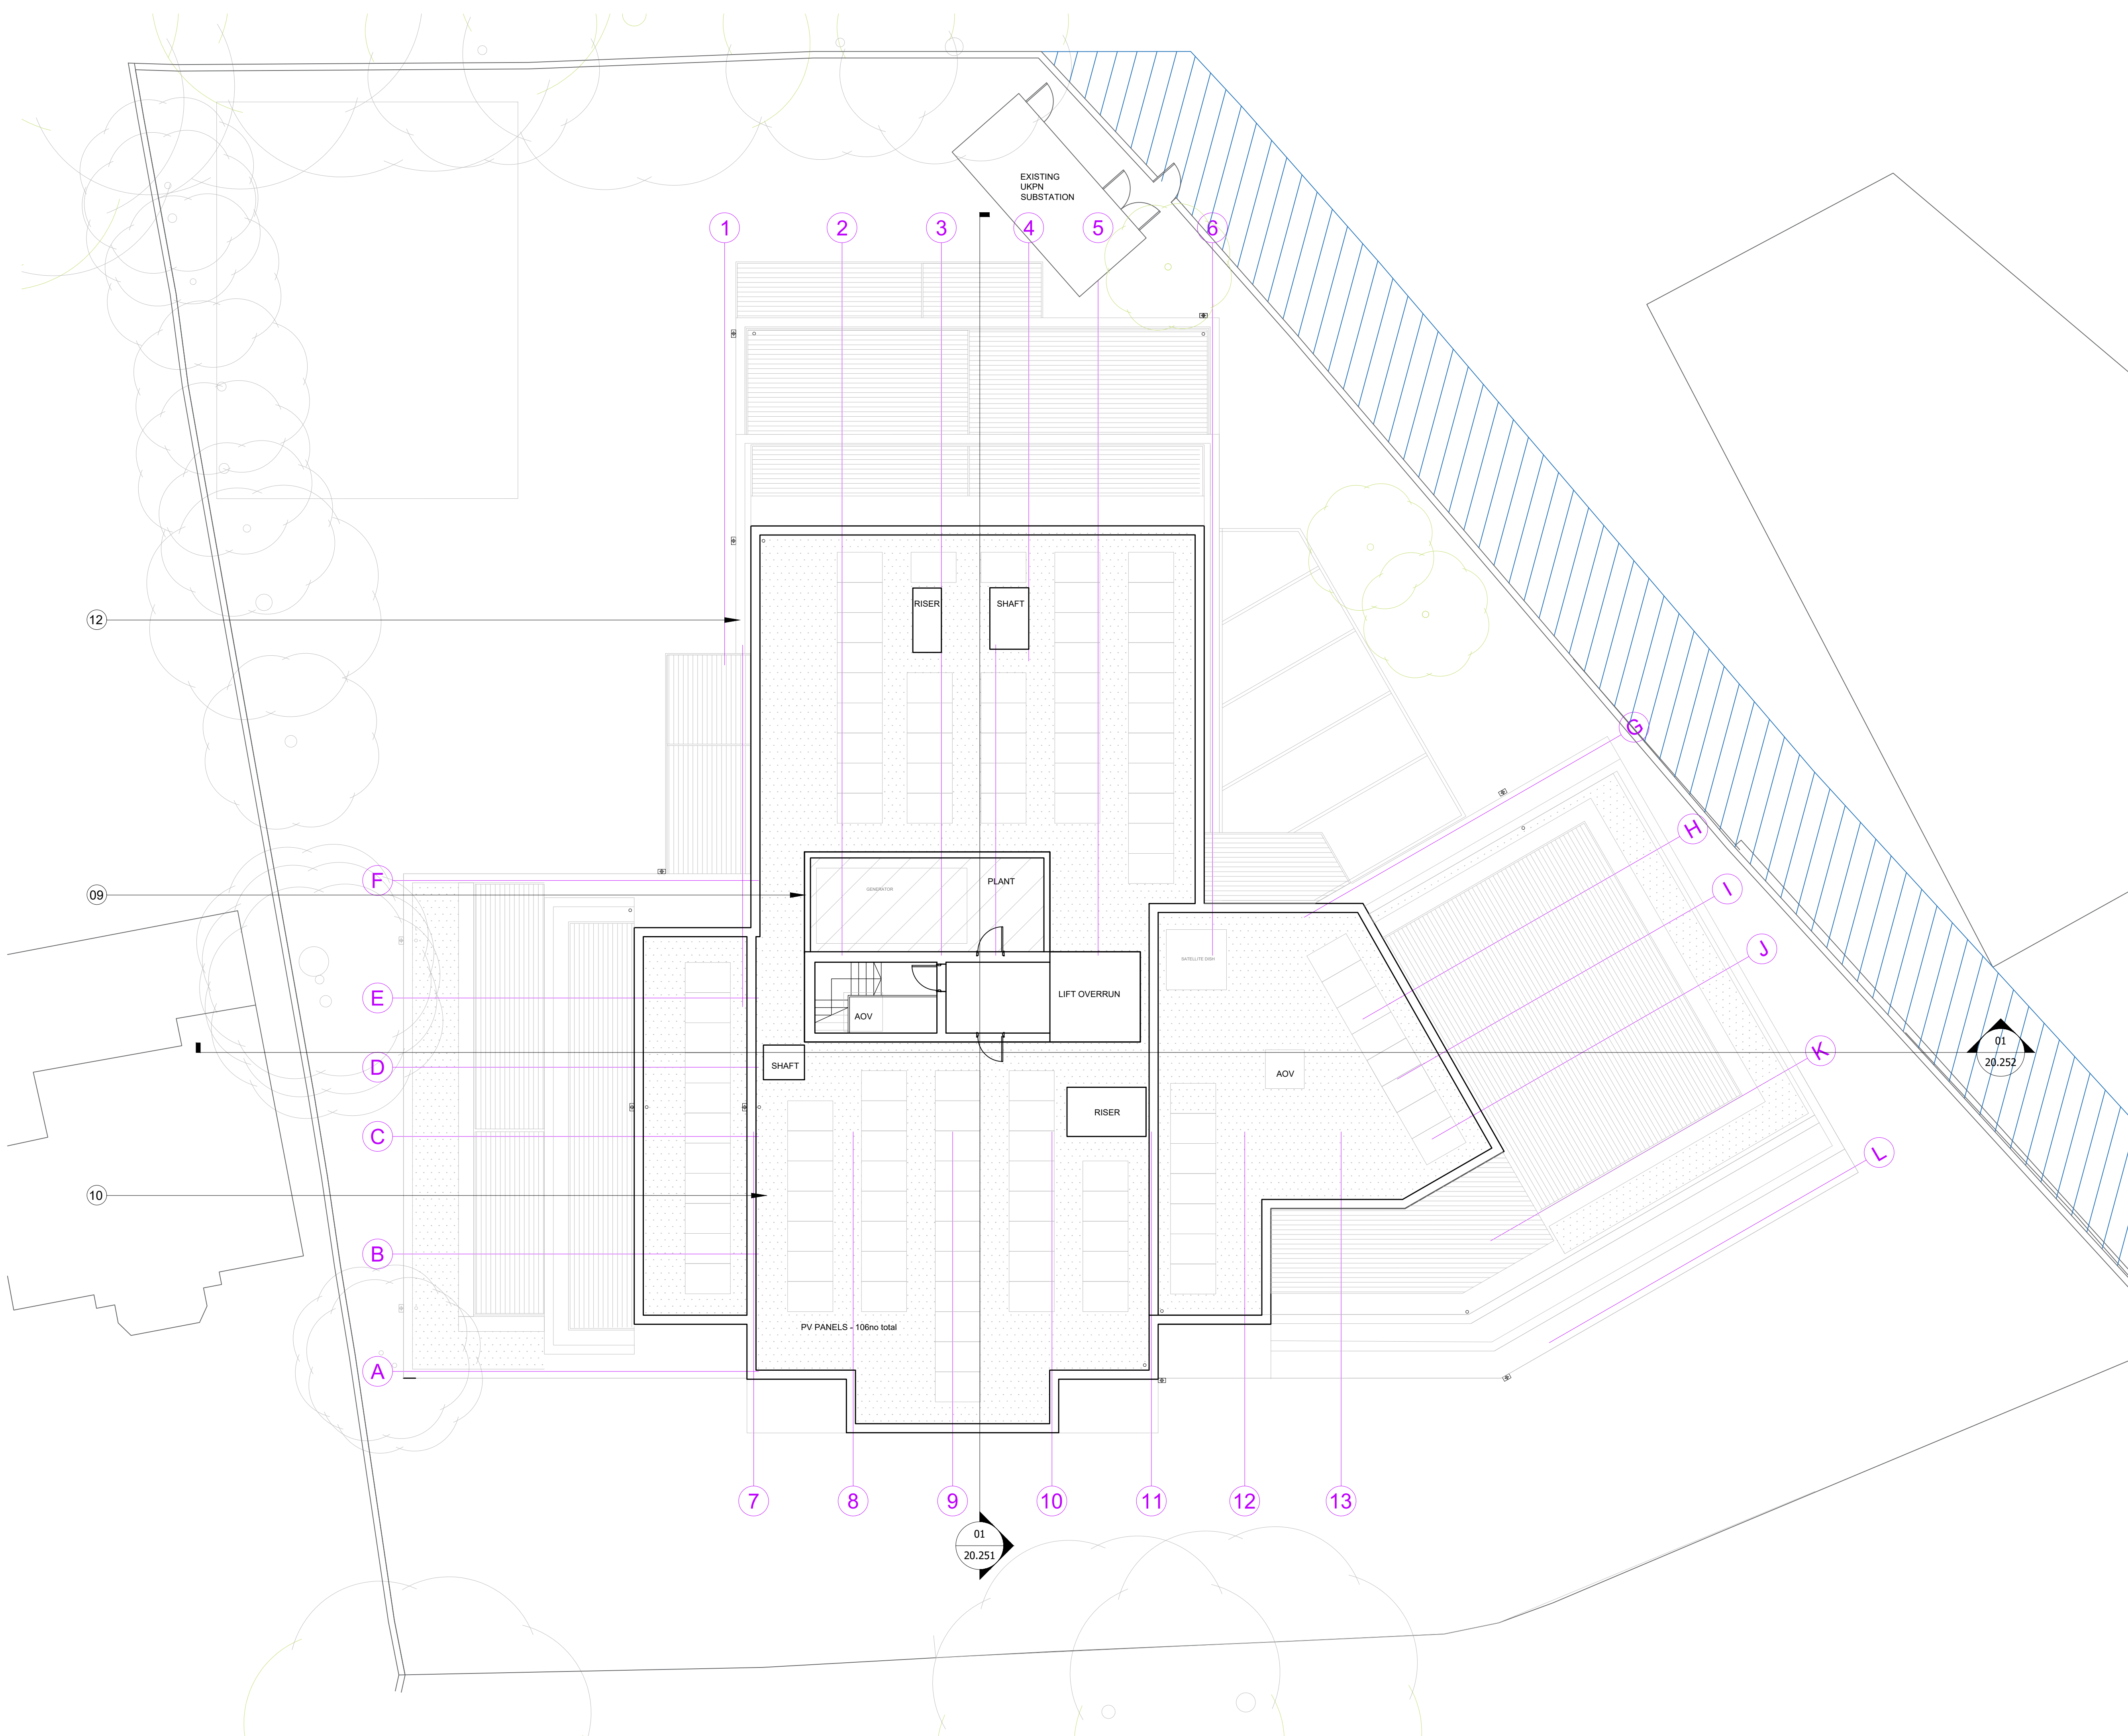


BARR GAZETAS

Note:


1. -
2. -
3. -
4. -
5. -
6. -
7. -
8. -
9. Metal louvred plant screen. PPC colour to match zinc.
10. Green/ brown roof.
11. -
12. Parapet / perimeter coping

-  Aluminium RWP. PPC colour to match zinc.
-  Terrace decking
-  Brown/ green roof
-  Access boundary to substation from Formula One



0m 1 2 3 6m
1:100

P2	Issued for planning	SL	21.09.21
Rev.	Description.	By	Date

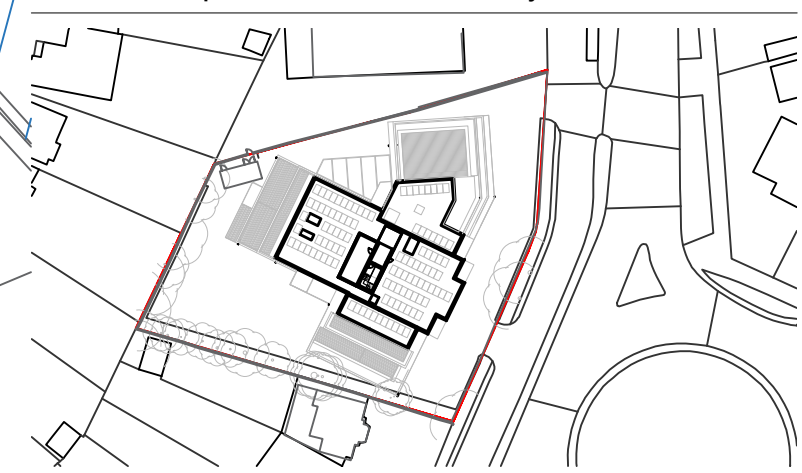

Client
Fruition Properties

Project
231 Watford Road

Title
Proposed Roof Plan

Status	Purpose of issue	RIBA stage
S2	For Planning	03

Project No.	Drawn	Checked	Scale	Rev.
2111	SS	GV	1:100 @ A1 1:200 @ A3	P2

Drawing No.
2111-BG-00-05-DR-A-20.206

Do not scale from this drawing. The Contractor is to take and check all dimensions on site before work commences. Discrepancies must be reported to the Architect. Subcontractors must verify all dimensions on site before making a shop drawing or commencing manufacturing. This drawing is copyright. ©

© Copyright Barr Gazetas Ltd.
A 116 Heddon Street, London, W1B 4BG
T 0207 638 5581
W www.barrgazetas.com