


BARR GAZETAS

Note:

- Lift overrun. Red zinc cladding finish.
- PPC metal louvred plant screen. Colour to match zinc cladding.
- Dormer windows. Red zinc cladding finish.
- Frosted glass privacy panel.
- Buff/ pale red brick perimeter wall.
- Aluminium rain water pipe. PPC colour to match zinc cladding.

- Buff/ pale red bricks
- Buff/ pale red bricks - vertical stack bond
- Buff/ pale red bricks - zig-zag arrangement
- Stepped Portland stone
- Standing seam red zinc roofing
- Red zinc fascia - zig-zag profile
- Metal gate with laser cut pattern. Finish to match roofing material.
- Metal framed windows. Black PPC finish.
- Metal balustrade. Black PPC finish.

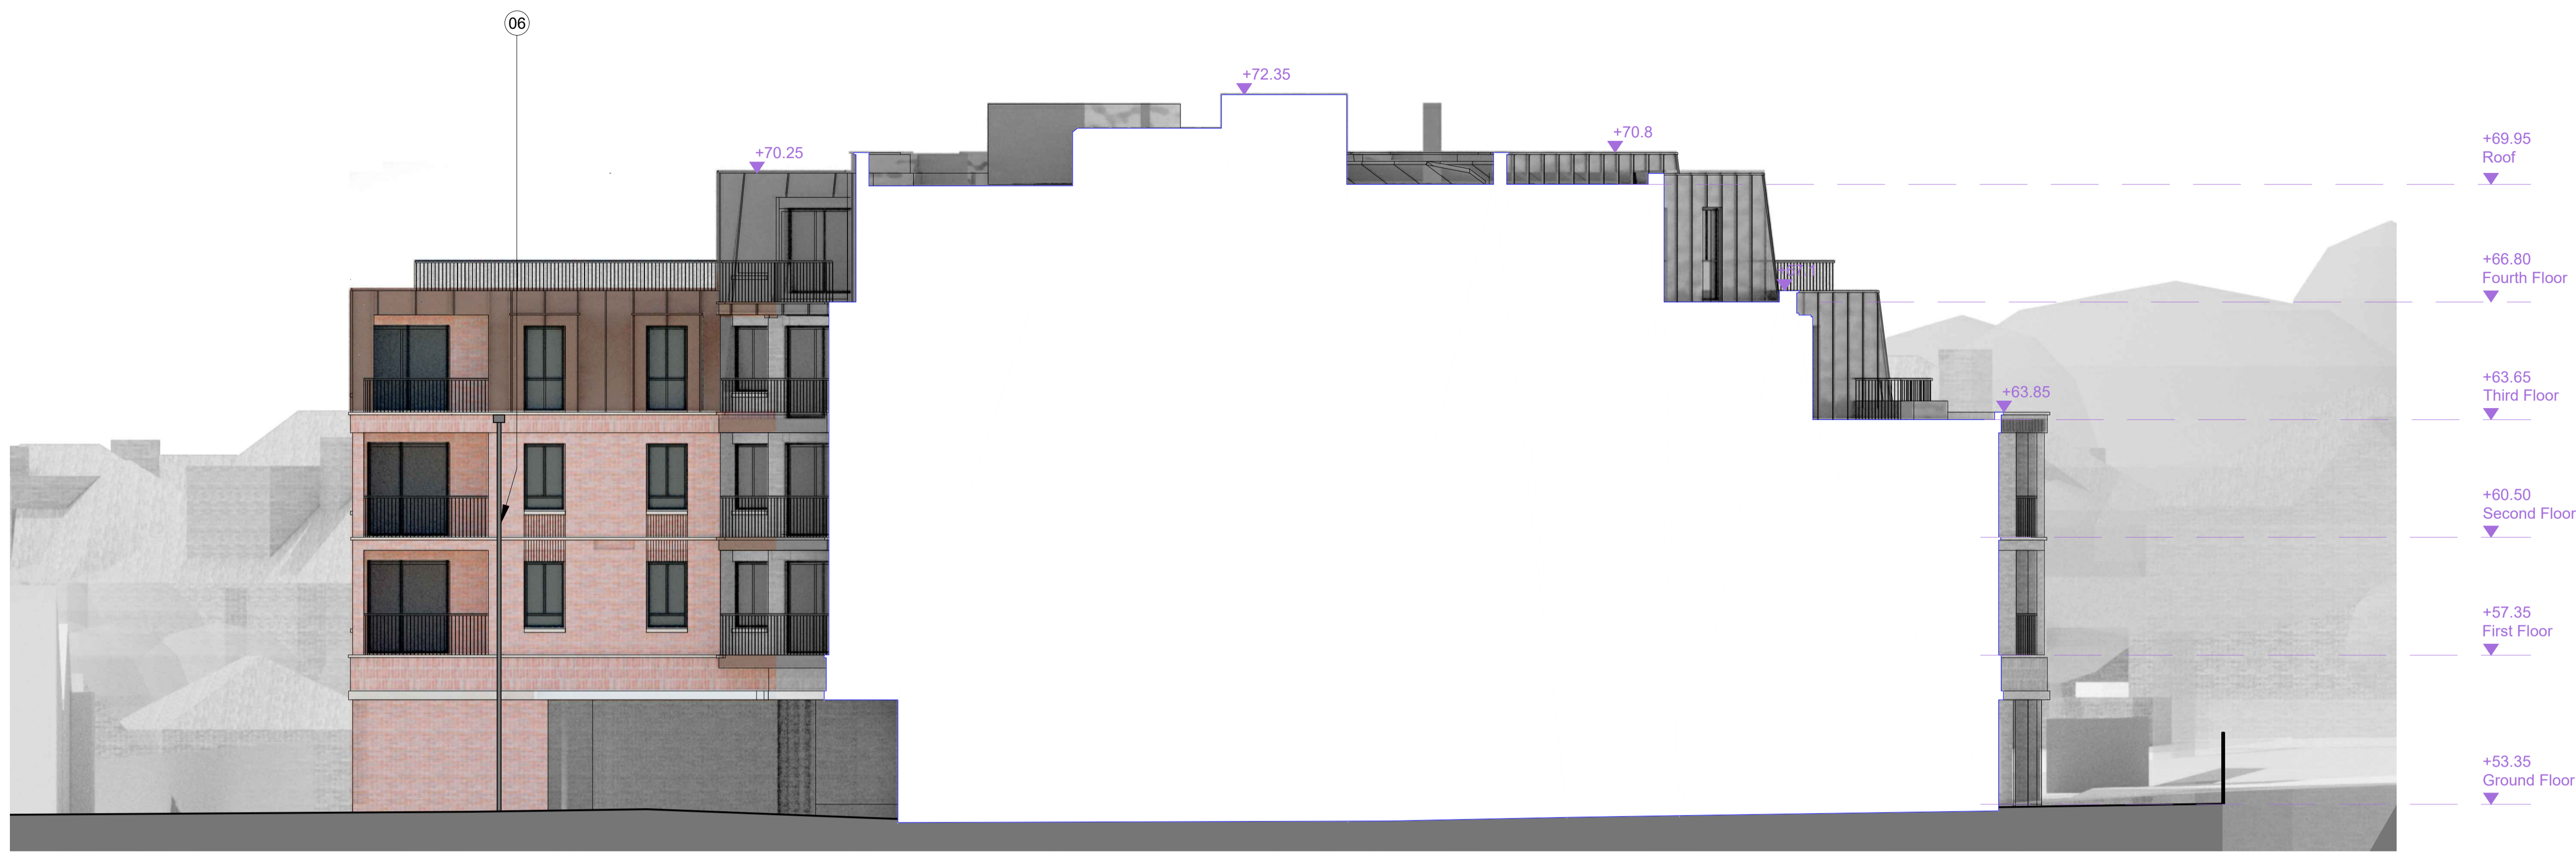


Garden | 231 Watford Road | 135 Sudbury Court

01
20.201
West Elevation A
1:100@A1, 1:200@A3



Garden | 231 Watford Road | Garden | 135 Sudbury Court

02
20.201
West Elevation B
1:100@A1, 1:200@A3

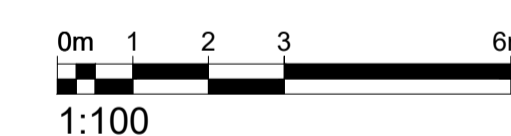

Rev.	Description	By	Date
P2	Issued for planning	SL	21.09.21



Client
Fruition Properties
Project
231 Watford Road
Title
Proposed West Elevations

Status	Purpose of Issue	RIBA stage
S2	For Planning	03

Project No.	Drawn	Checked	Scale	Rev.
2111	SS	GV	1:100 @ A1 1:200 @ A3	P2

Drawing No.
2111-BG-00-ZZ-DR-A-20.273
Do not scale from this drawing. The Contractor is to take and check all dimensions on site before work commences. Discrepancies must be reported to the Architect. Subcontractors must verify all dimensions on site before making a shop drawing or commencing manufacturing. This drawing is copyright. ©
© Copyright Barr Gazetas Ltd.
A 10 Heddon Street, London, W1B 4BG
T 0207 638 5941
W www.barrgazetas.com