
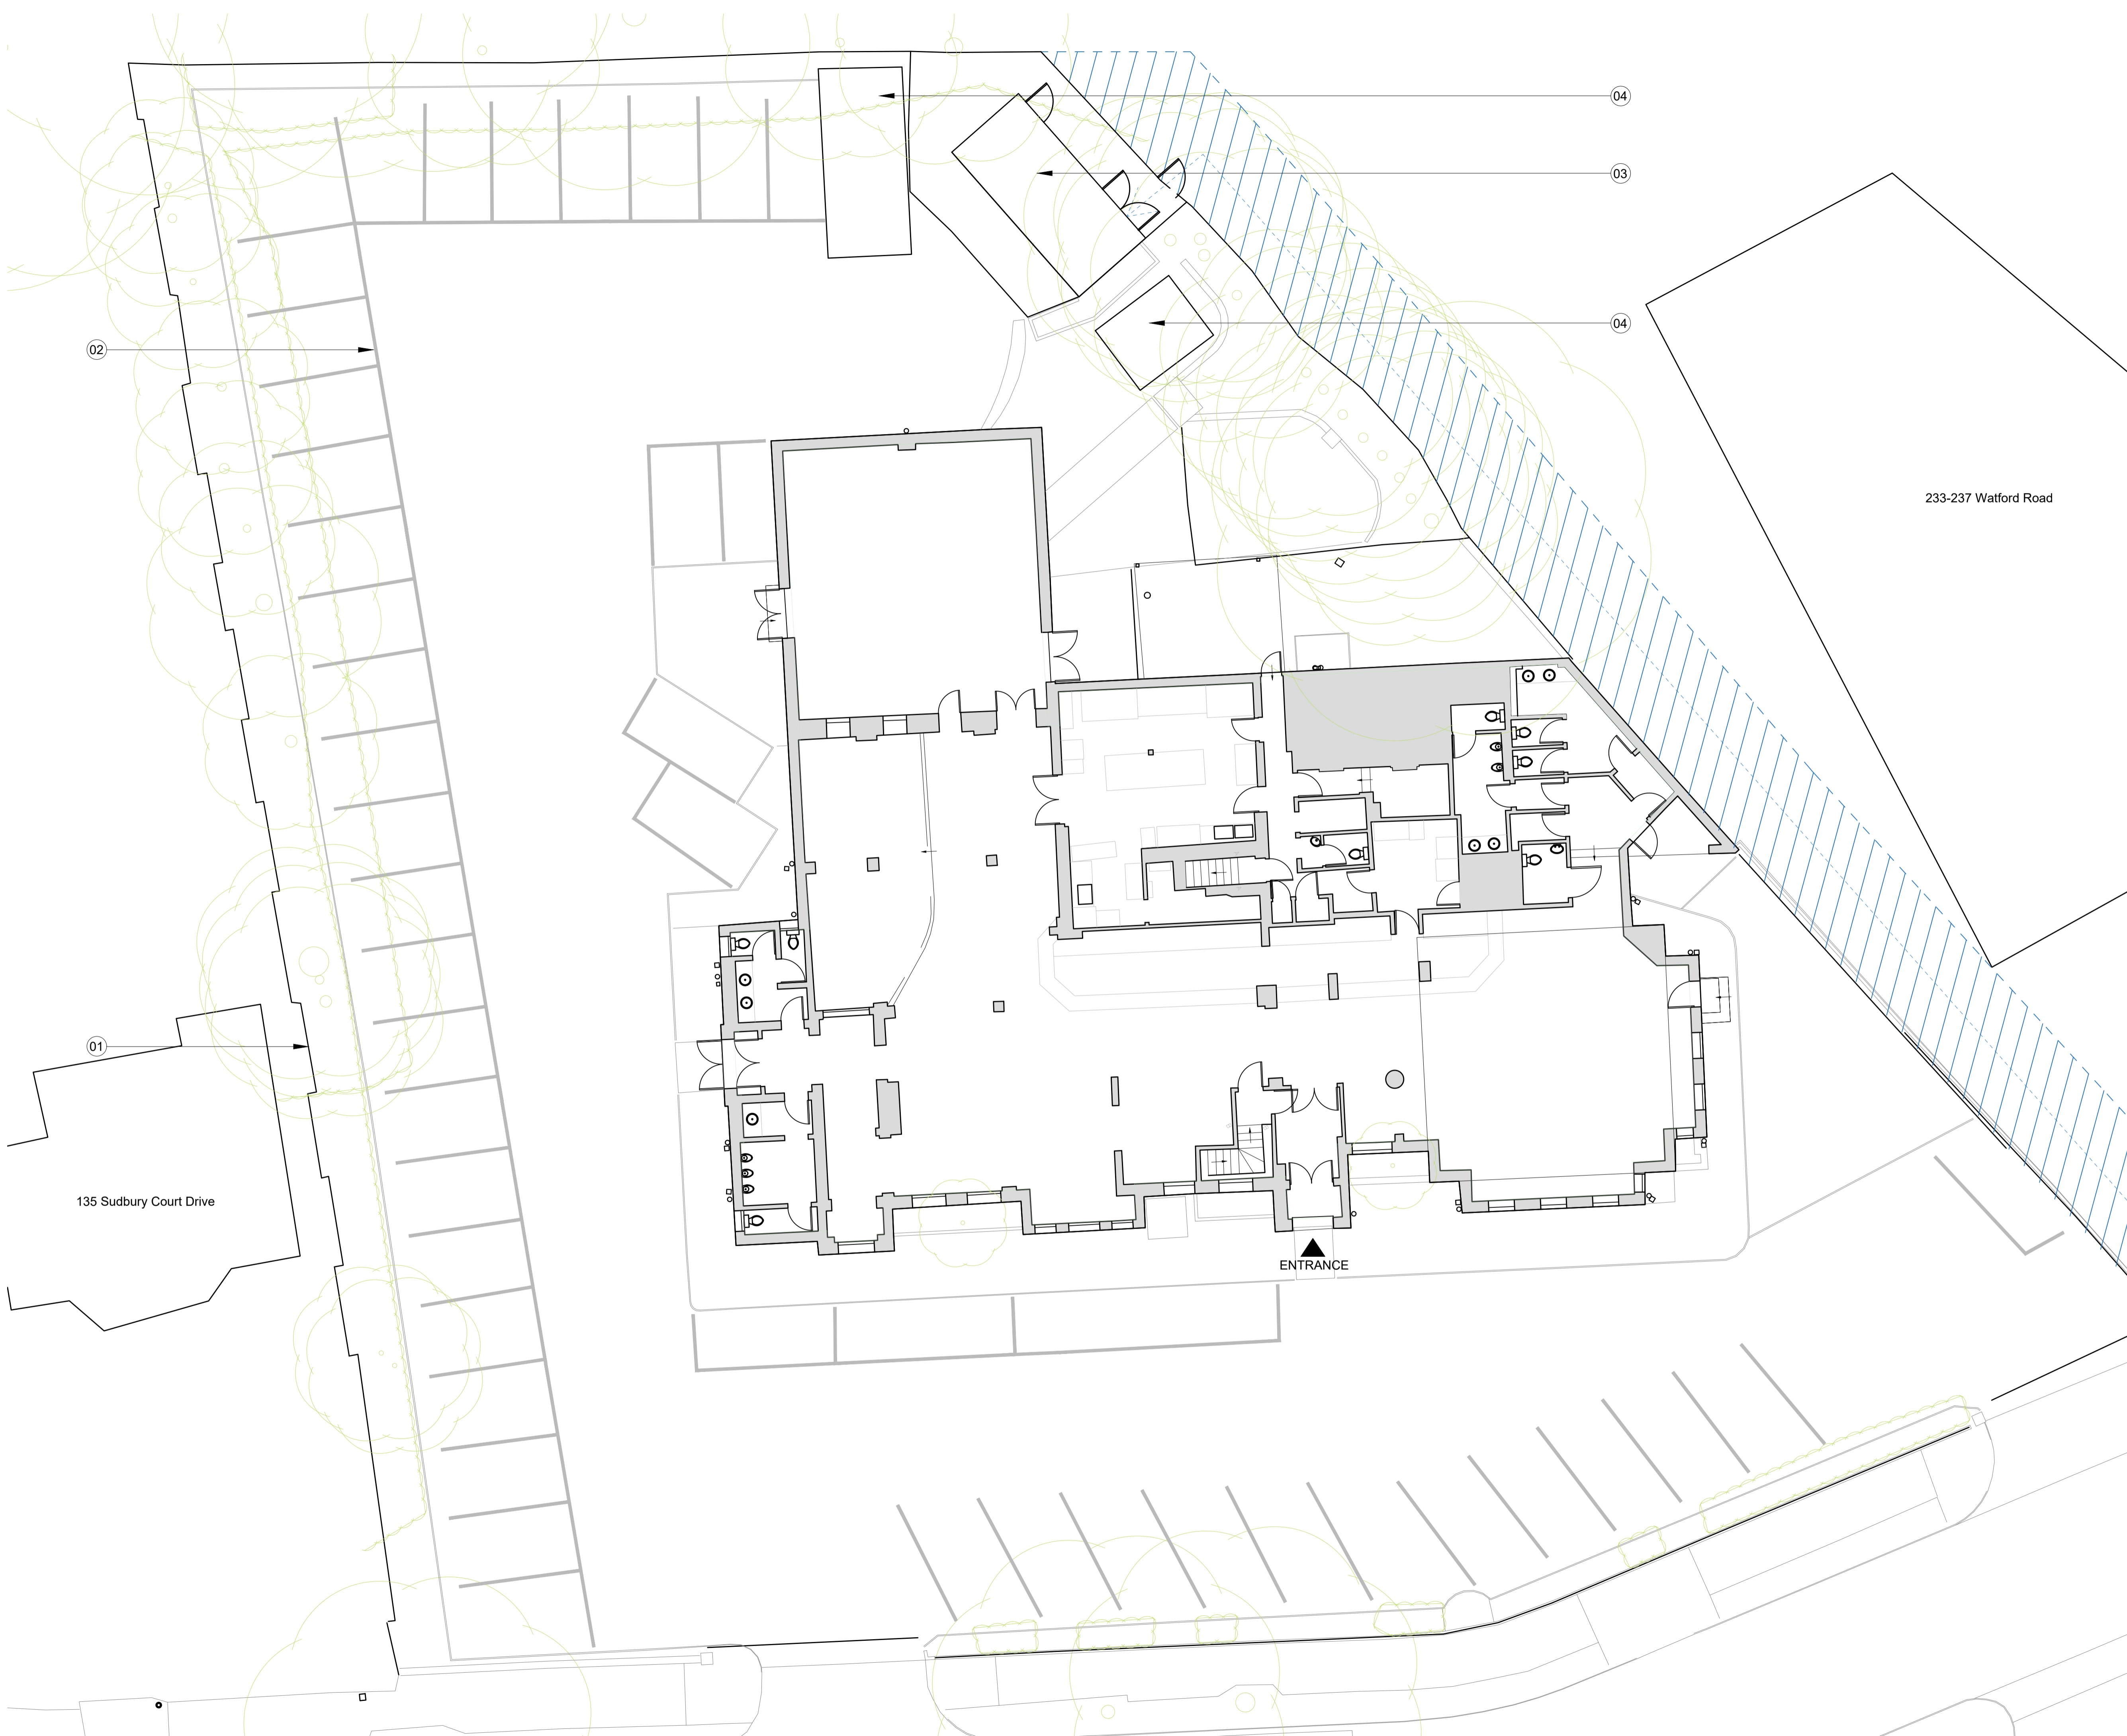


BARR GAZETAS

Note:

1. Boundary Wall
2. Car spaces
3. UKPN substation
4. Container


 Access boundary to substation from Formula One



135 Sudbury Court Drive


233-237 Watford Road

ENTRANCE

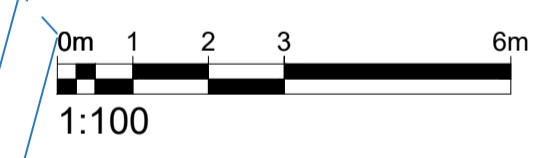

P2	Issued for Planning	SL	21.09.21
----	---------------------	----	----------

Rev.	Description	By	Date
------	-------------	----	------

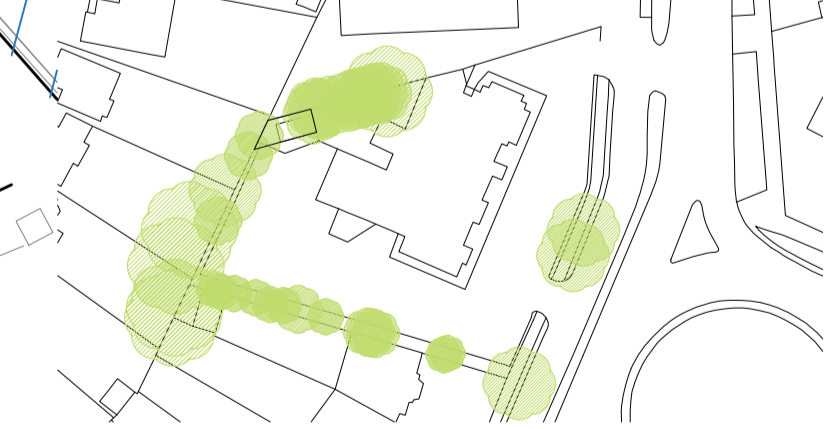

Client
Fruition Properties

Project
231 Watford Road

Title
Existing Ground Floor Plan

Status	Purpose of Issue	RIBA stage
S2	For Planning	03

Project No.	Drawn	Checked	Scale	Rev.
2111	SS	GV	1:100 @ A1 1:200 @ A3	P2

Drawing No.
2111-BG-00-00-DR-A-10.201

Do not scale from this drawing. The Contractor is to take and check all dimensions on site before work commences. Discrepancies must be reported to the architect. Subcontractors must verify all dimensions on site before making a shop drawing or commencing manufacturing. This drawing is copyright. ©

© Copyright Barr Gazetas Ltd.
A 10 Heddon Street, London, W1B 4BG
T 0207 638 2541
W www.barrgazetas.com