


BARR GAZETAS

Note:

1. Lift overrun. Red zinc cladding finish.
2. PPC metal louvred plant screen. Colour to match zinc cladding.
3. Dormer windows. Red zinc cladding finish.
4. Frosted glass privacy panel.
5. Buff/ pale red brick perimeter wall.
6. Aluminium rain water pipe. PPC colour to match zinc cladding.
7. Buff/ pale red bricks - vertical stack bond.
8. Buff/ pale red bricks - zig-zag arrangement.
9. Red zinc fascia - zig-zag profile.
10. Light stone horizontal band.
11. Green wall.
12. Riser.
13. Recessed brick panel.

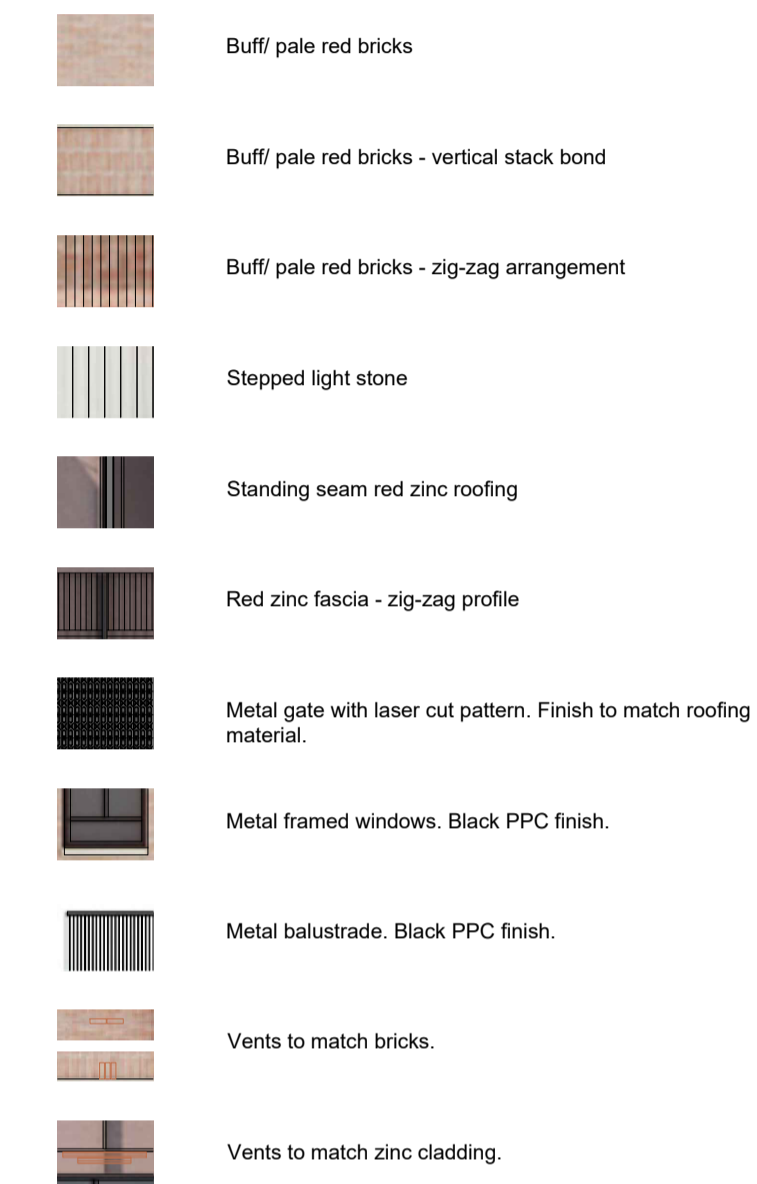


135 Sudbury Court

231 Watford Road

Formula One

01 East Elevation A

20.201 1:100@A1, 1:200@A3

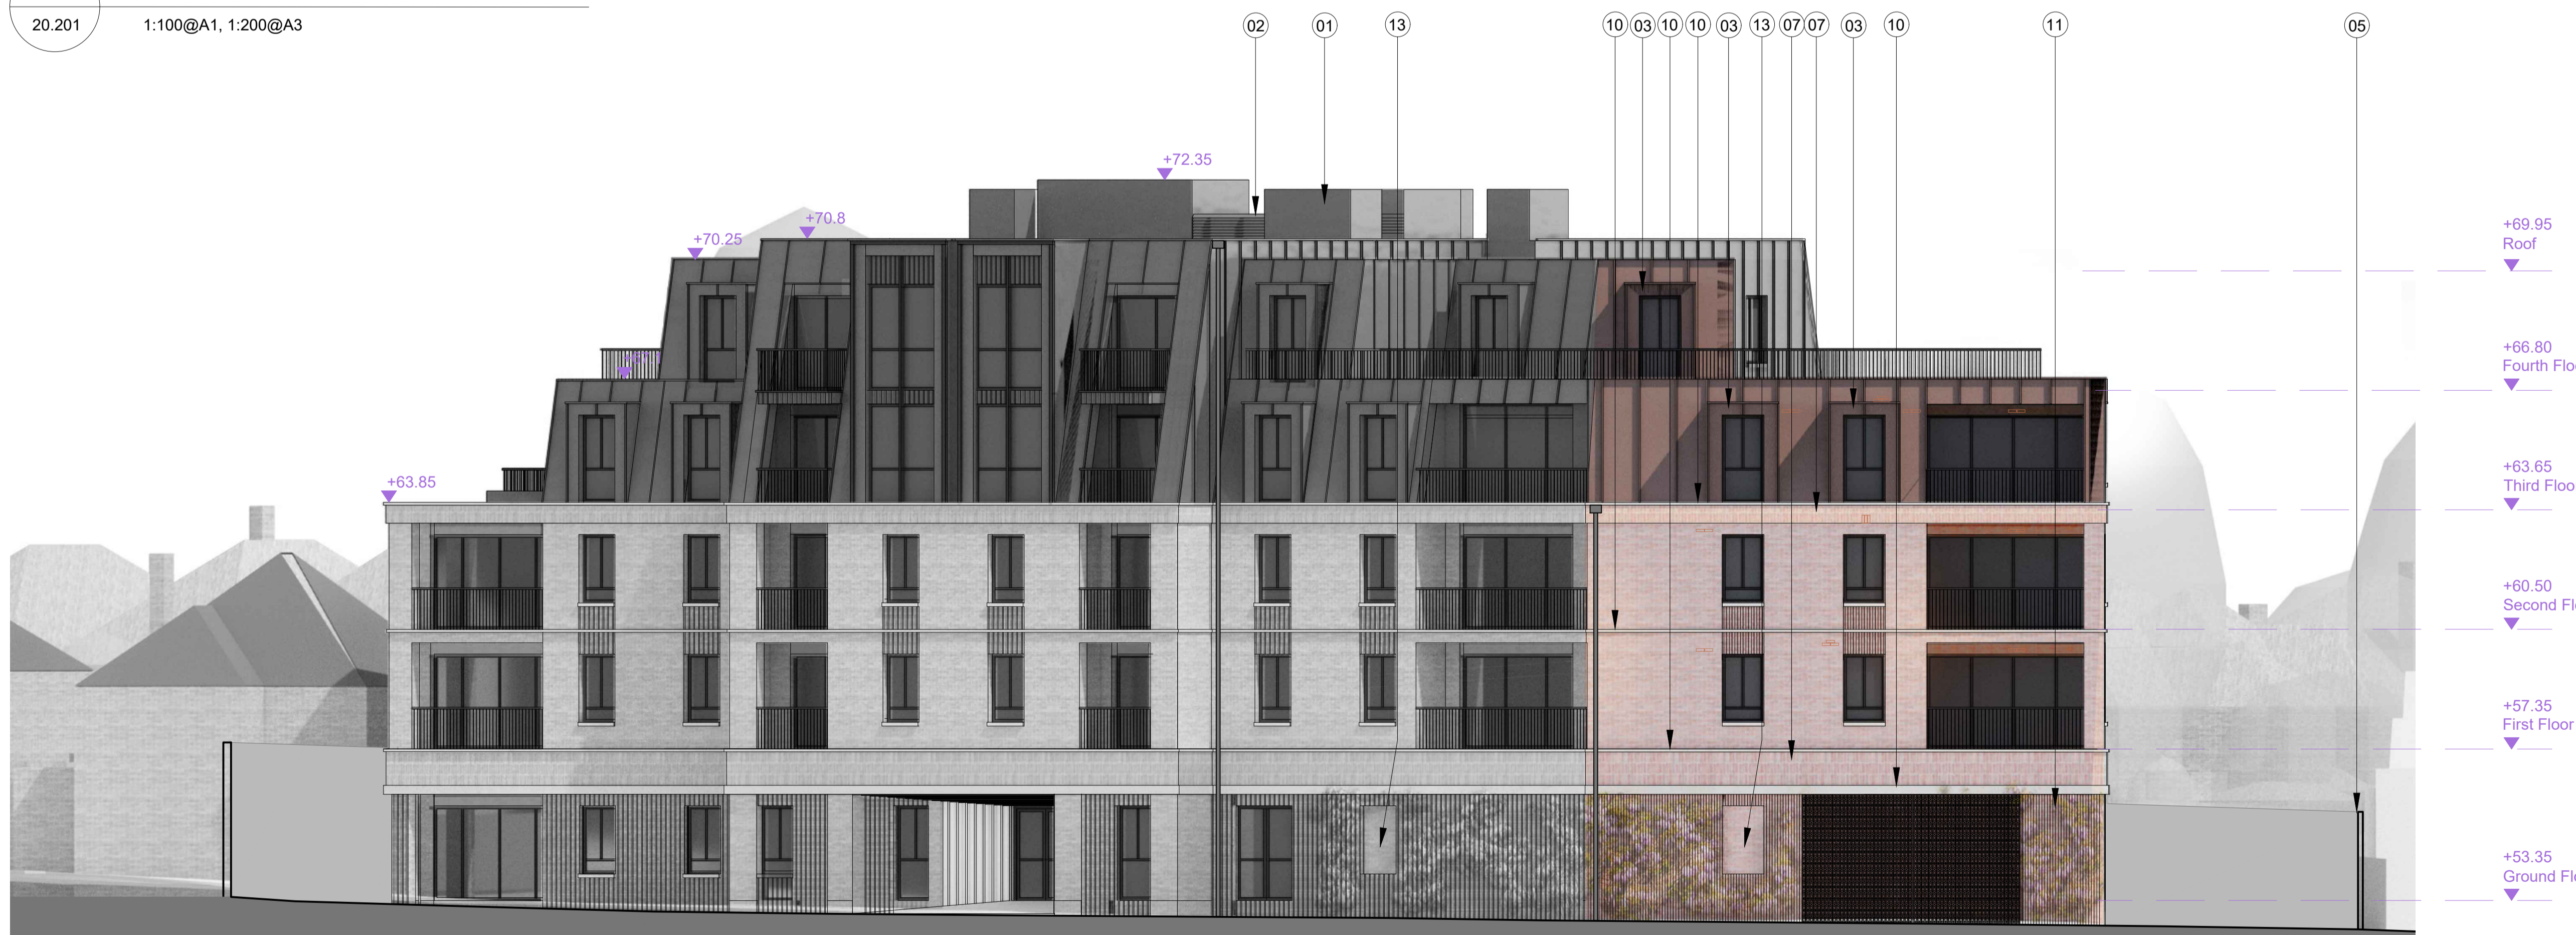


135 Sudbury Court

231 Watford Road

Formula One

02 East Elevation B

20.201 1:100@A1, 1:200@A3

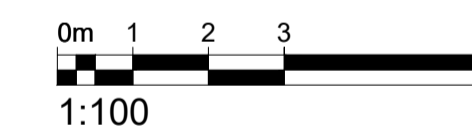

Rev.	Description	By	Date
P2	Issued for planning	SL	21.09.21



Client

Fruition Properties

Project

231 Watford Road

Title

Proposed East Elevations

Status	Purpose of issue	RIBA stage
S2	For Planning	03

Project No.	Drawn	Checked	Scale	Rev.
2111	SS	GV	1:100 @ A1 1:200 @ A3	P2

Drawing No.

2111-BG-00-ZZ-DR-A-20.271

Do not scale from this drawing. The Contractor is to take and check all dimensions on site before work commences. Discrepancies must be reported to the Architect. Subcontractors must verify all dimensions on site before making a shop drawing or commencing manufacturing. This drawing is copyright. ©

© Copyright Barr Gazetas Ltd.
A 116 Heddon Street, London, W1B 4BG
T 0207 638 5941
W www.barrgazetas.com