

# BARR GAZETAS



Note:

1. -
2. Brick perimeter wall.
3. -
4. -
5. Sliding metal gate with laser cut pattern. Finish to match roofing material.
6. Hedge. Refer to Landscape Architect information.
7. Landscaping. Refer to Landscape Architect information.
8. -
9. -
10. Passive charging points (isolator box only) (14no total)
11. Proposed trees. Refer to Landscape Architect information.
12. Wall mounted electrical charging point (4no in total).
13. Pergola
14. Existing UKPN Substation. Access via neighbouring Formula One site.


Aluminium RWP. PPC colour to match zinc.

Trees / hedge / greenery - refer to Landscape Architect information

Access boundary to substation from Formula One

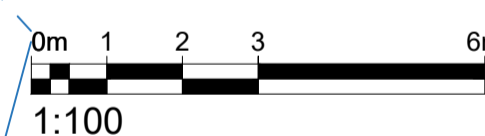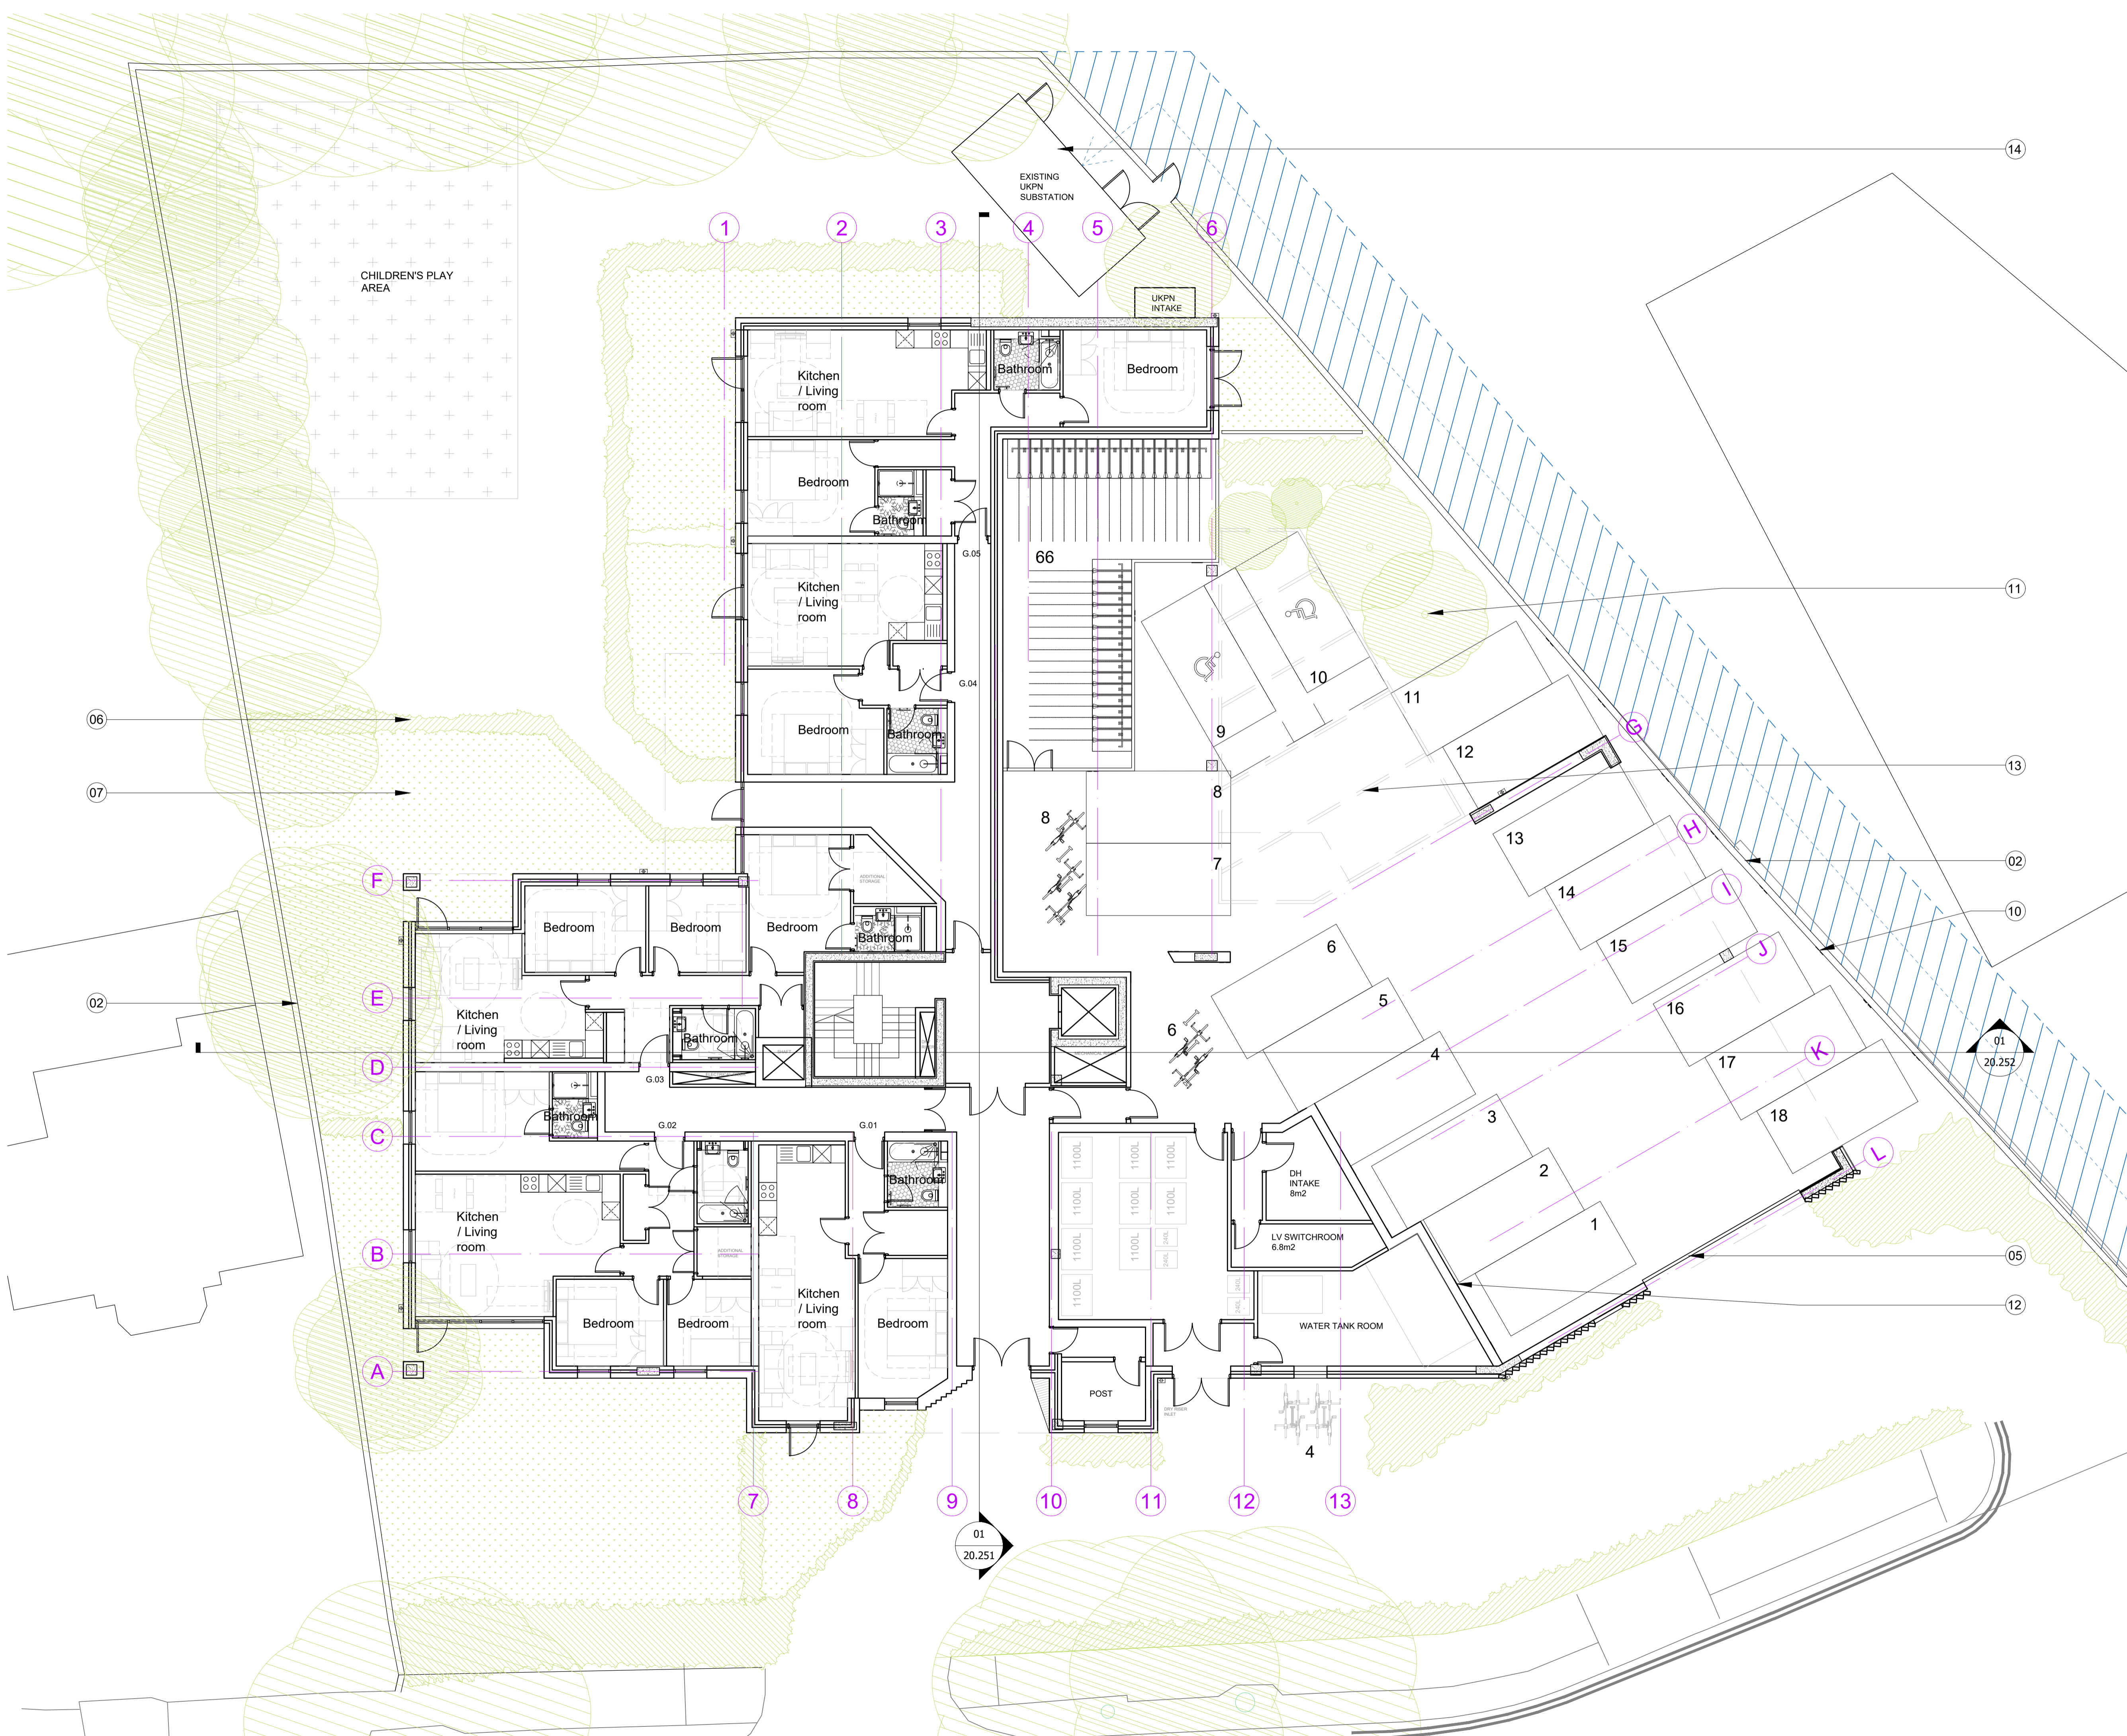

Rev.	Description	By	Date
P2	Issued for planning	SL	22.09.21

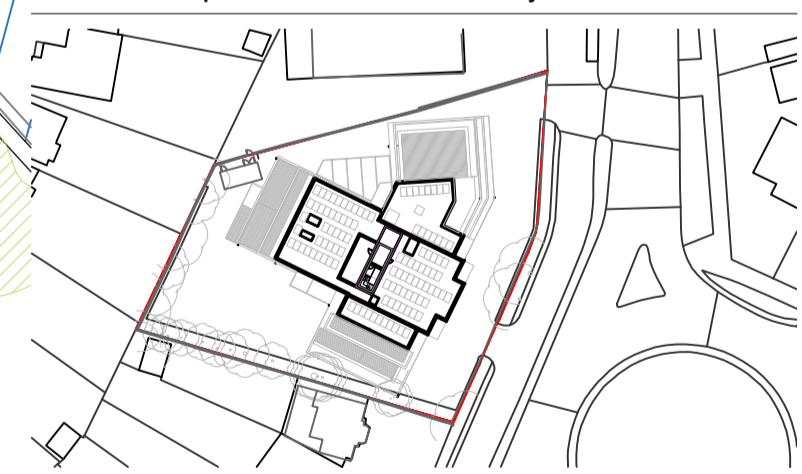

Client  
Fruition Properties

Project  
231 Watford Road

Title  
Proposed Ground Floor Plan

Status	Purpose of issue	RIBA stage
S2	For Planning	03

Project No.	Drawn	Checked	Scale	Rev.
2111	SS	GV	1:100 @ A1 1:200 @ A3	P2

Drawing No.

**2111-BG-00-00-DR-A-20.201**

Do not scale from this drawing. The Contractor is to take and check all dimensions on site before work commences. Discrepancies must be reported to the Architect. Subcontractors must verify all dimensions on site before making a shop drawing or commencing manufacturing. This drawing is copyright. ©  
© Copyright Barr Gazetas Ltd.  
A 10 Heddon Street, London, W1B 4BG  
T 0207 638 5941  
W www.barrgazetas.com