


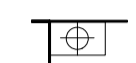


BARR GAZETAS

Note:


1. Recessed brick panel.
2. -
3. Metal balustrade. Black PPC finish.
4. Frosted glass 2m privacy panel. Black metal frame.

-  Aluminium RWP. PPC colour to match zinc.
-  Terrace decking
-  Access boundary to substation from Formula One

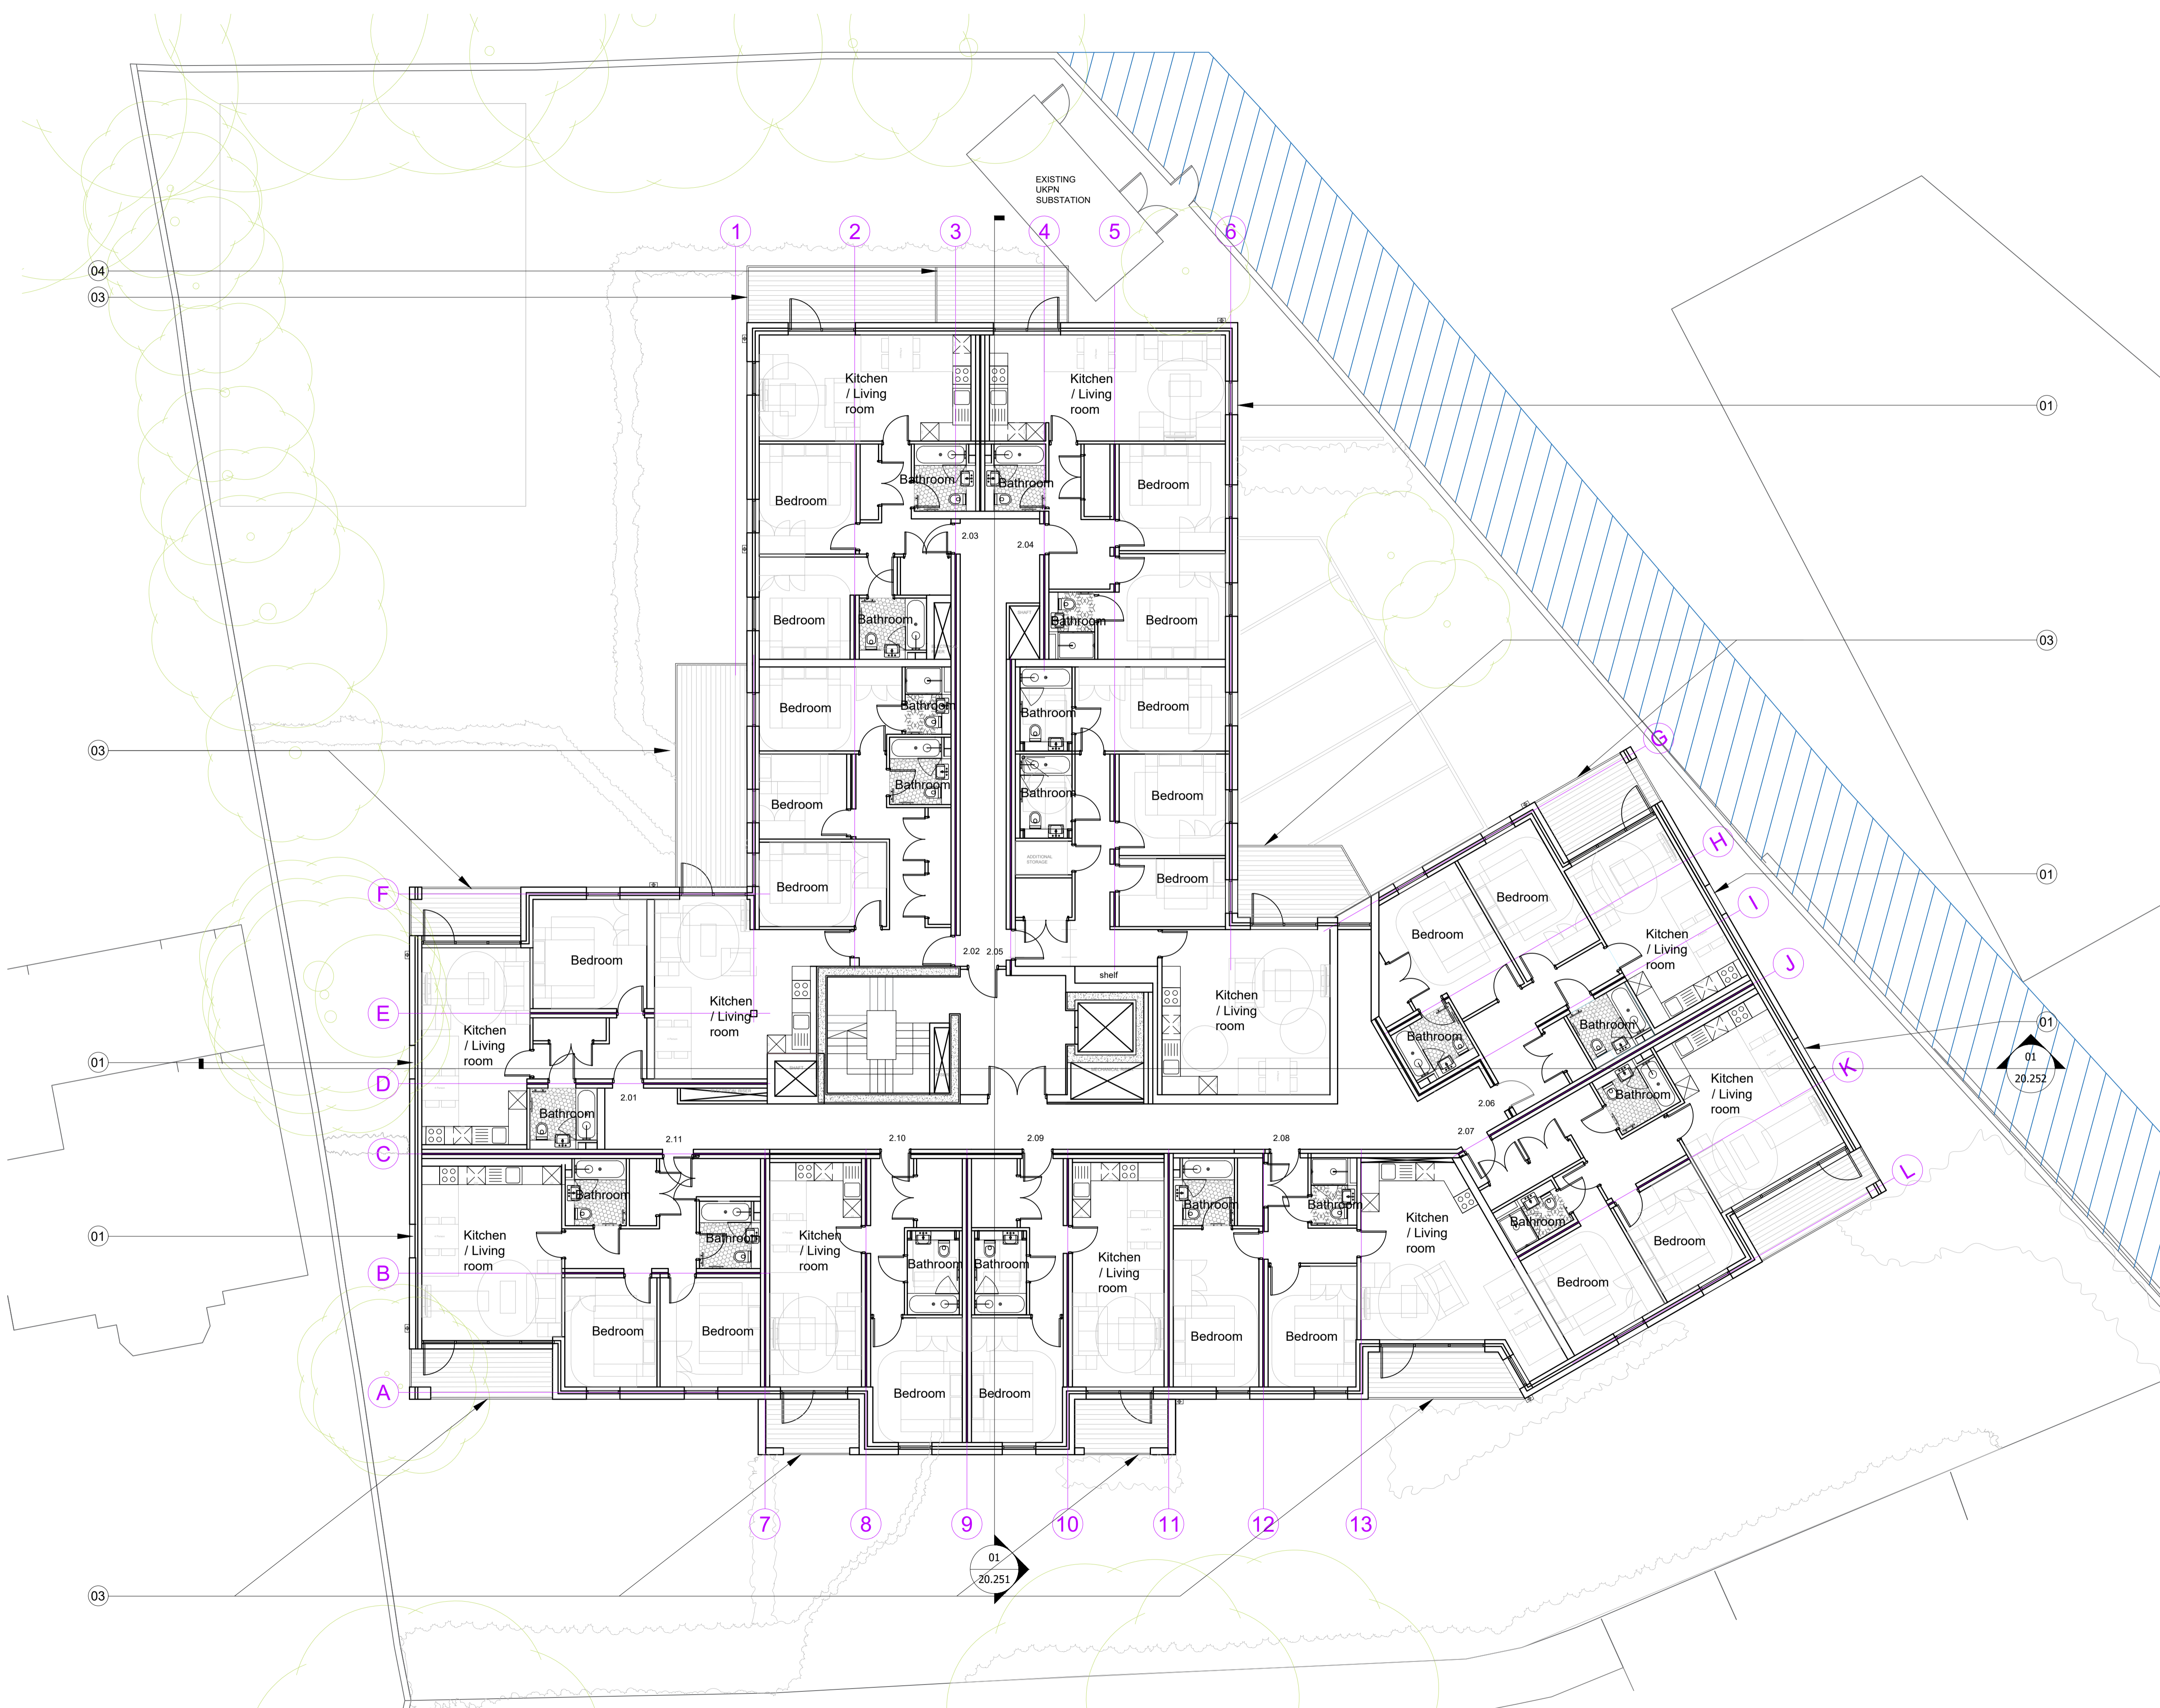

0m 1 2 3 6m
1:100

P2	Issued for planning	SL	21.09.21
Rev.	Description	By	Date

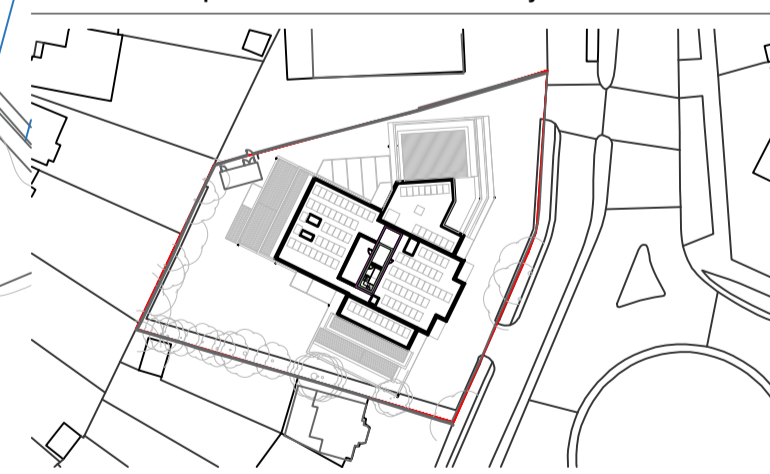

Client Fruition Properties			
Project 231 Watford Road			
Title Proposed Second Floor Plan			
Status	Purpose of issue	RIBA stage	
S2	For Planning	03	
Project No.	Drawn	Checked	Scale
2111	SS	GV	1:100 @ A1 1:200 @ A3
Rev.	P2		

Drawing No.
2111-BG-00-02-DR-A-20.203

Do not scale from this drawing. The Contractor is to take and check all dimensions on site before work commences. Discrepancies must be reported to the Architect. Subcontractors must verify all dimensions on site before making a shop drawing or commencing manufacturing. This drawing is copyright. ©

© Copyright Barr Gazetas Ltd.
A 10 Heddon Street, London, W1B 4BG
T 0207 638 5941
W www.barrgazetas.com