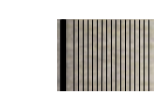

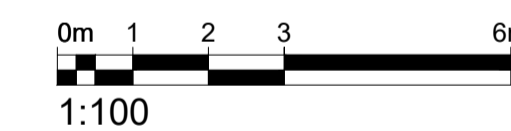
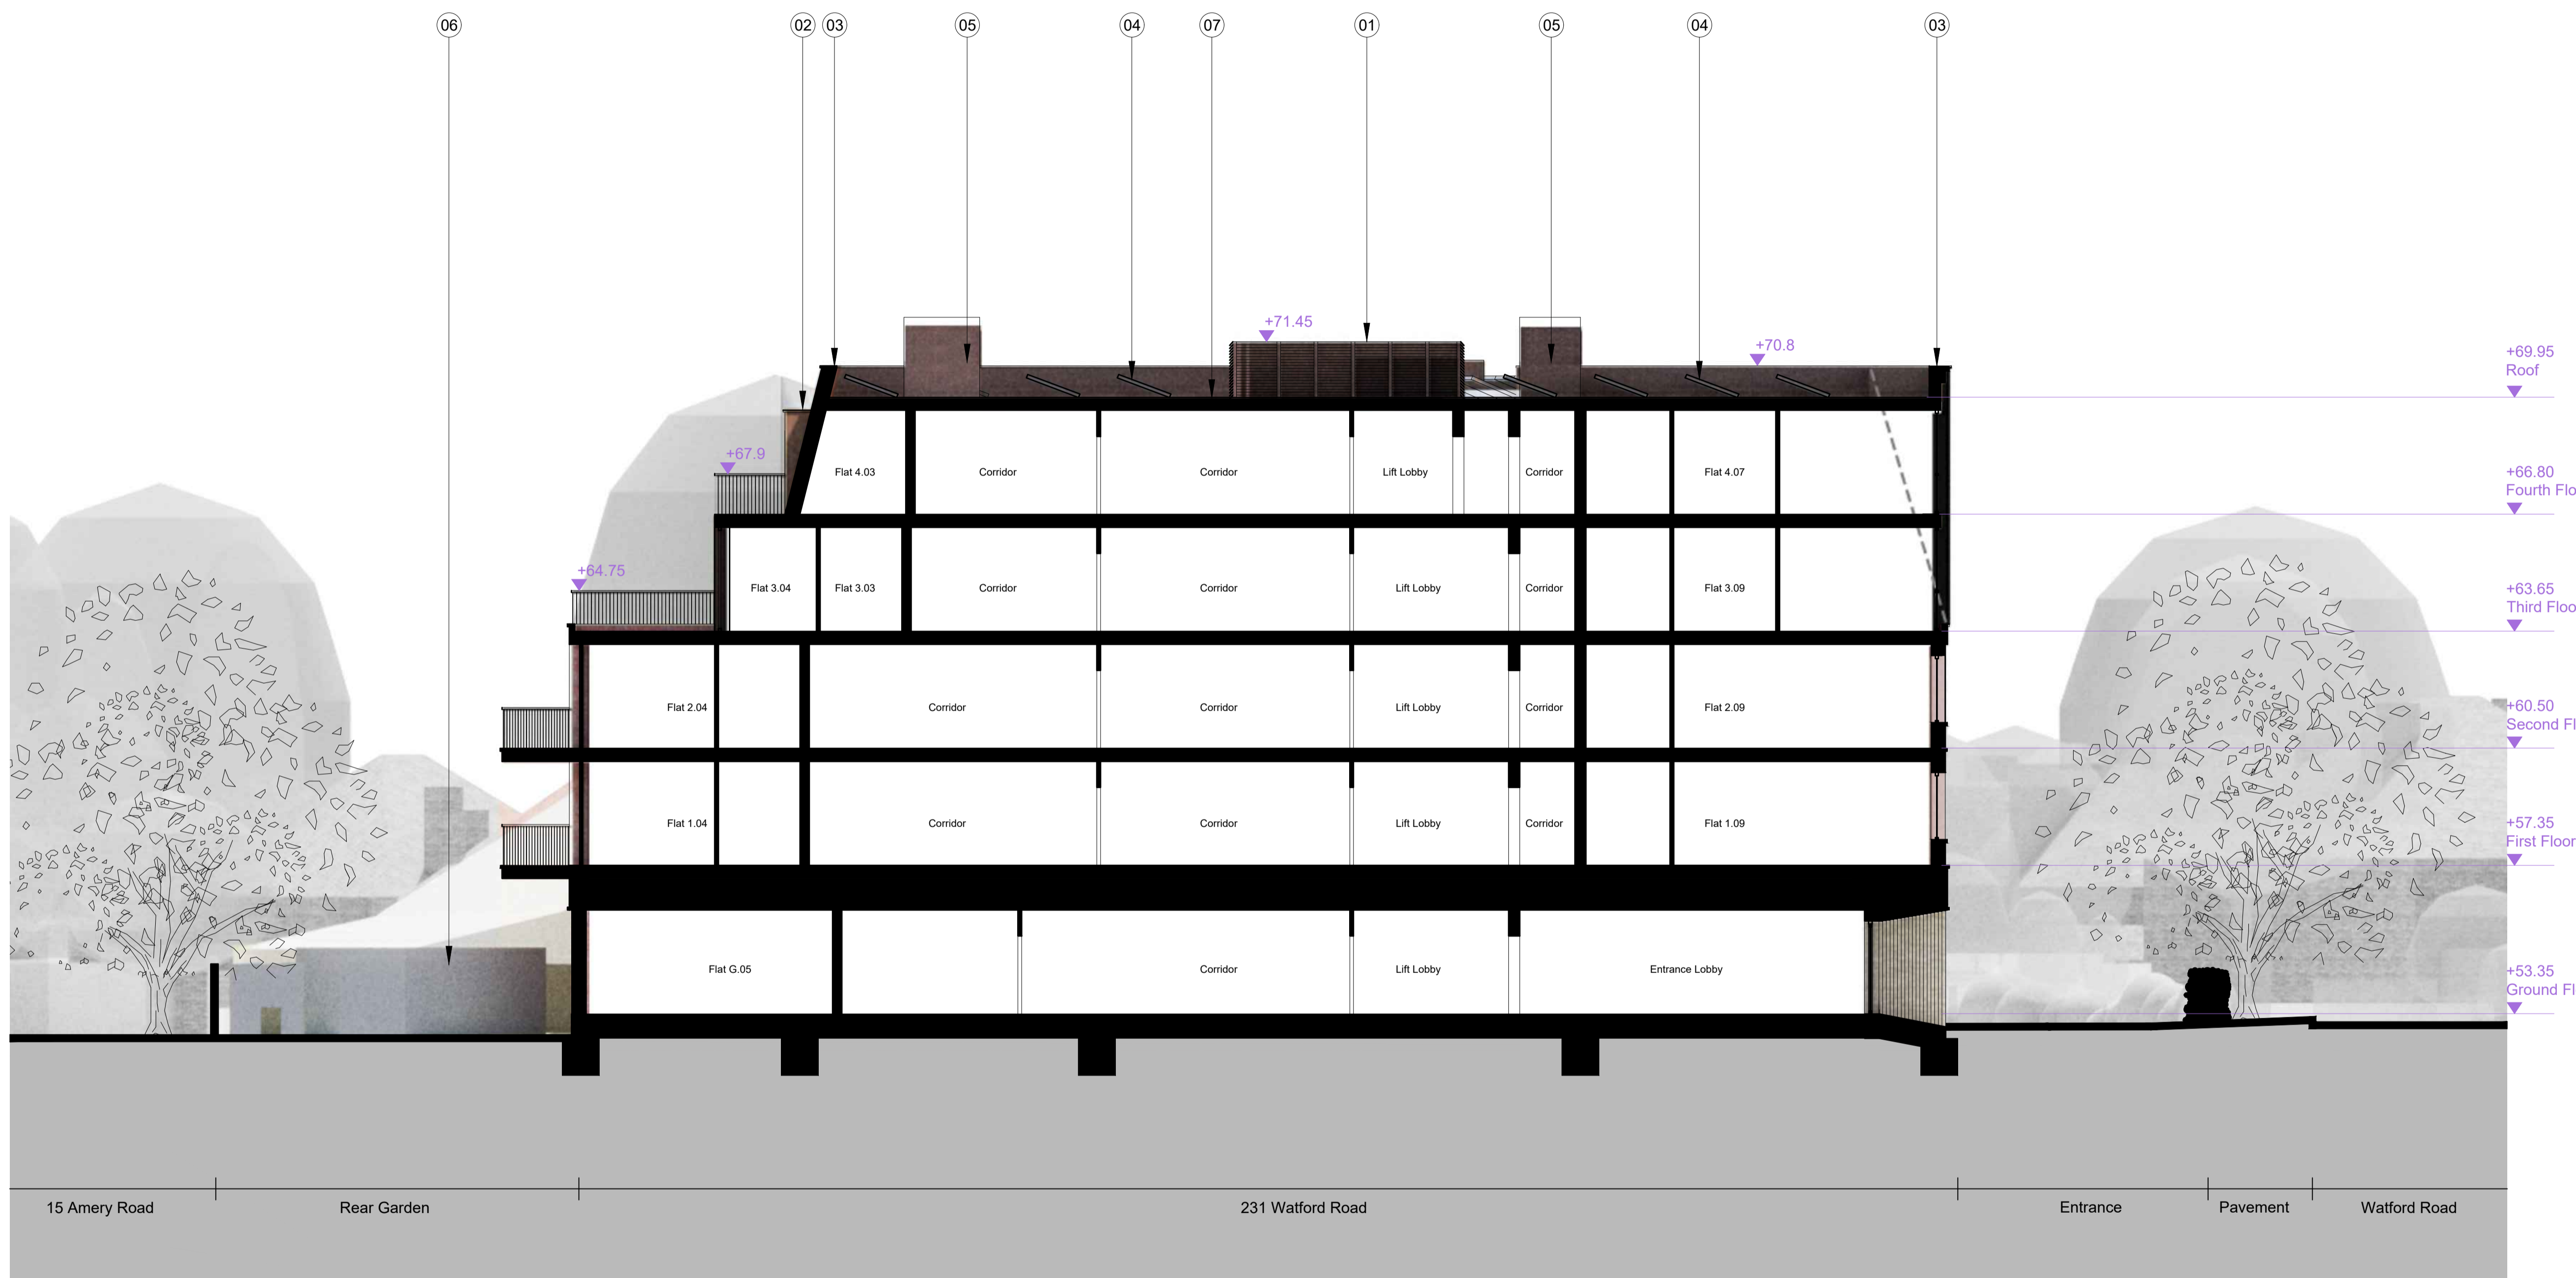


BARR GAZETAS


Note:

1. PPC metal louvred plant screen. Colour to match zinc cladding.
2. Dormer windows. Red zinc cladding finish.
3. Red zinc clad parapet
4. PV panels
5. Riser
6. Existing substation
7. Brown roof

-  Stepped Portland Stone
-  Metal balustrade. Black PPC finish.



Rev.	Description	By	Date
P2	Issued for planning	SL	21.09.21

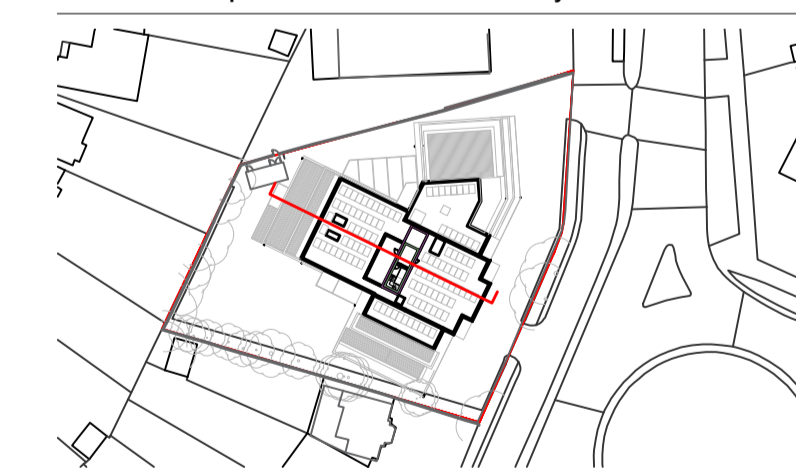

Client Fruition Properties			
Project 231 Watford Road			
Title Proposed Section A			
Status	Purpose of issue	RIBA stage	
S2	For Planning	03	
Project No.	Drawn	Checked	Scale
2111	SS	GV	1:100 @ A1 1:200 @ A3
Rev.			P2

Drawing No.
2111-BG-00-ZZ-DR-A-20.251

Do not scale from this drawing. The Contractor is to take and check all dimensions on site before work commences. Discrepancies must be reported to the Architect. Subcontractors must verify all dimensions on site before making a shop drawing or commencing manufacturing. This drawing is copyright. ©

© Copyright Barr Gazetas Ltd.
A 116 Heddon Street, London, W1B 4BG
T 0207 638 2581
W www.barrgazetas.com

01 Proposed Section A
20.251 1:100@A1, 1:200@A3